




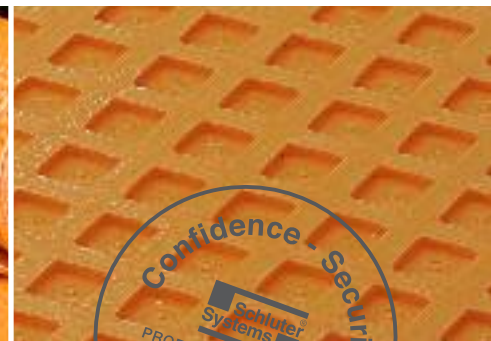

Schluter®-DITRA Installation Handbook 2010

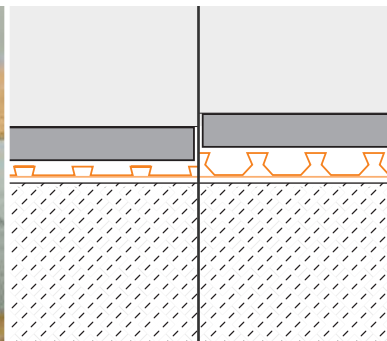

The Universal Underlayment for Ceramic and Stone Tile

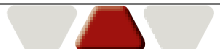


Schluter®-DITRA

Specifically designed as an underlayment for ceramic and stone tile


Ceramic and stone tiles are durable, easy to maintain, and hygienic, representing the ideal surface coverings. However, today's lightweight construction methods can make the installation of hard surface coverings particularly challenging. In order to protect the integrity of the tile assembly, an underlayment that performs multiple functions is required.

Schluter®-DITRA is specifically designed to allow the installation of ceramic and stone tile over any even and load-bearing substrate. The integration of DITRA's uncoupling, waterproofing, load-distribution, and vapor management functions makes consistent results viable.

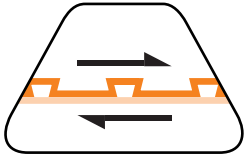


Uncoupling

Tile has been successfully installed for thousands of years by incorporating an uncoupling layer, or forgiving shear interface, within the tile assembly. **Schluter®-DITRA** provides uncoupling through its open rib structure, which allows for in-plane movement that effectively neutralizes the differential movement stresses between the substrate and the tile, thus eliminating the major cause of cracking and delaminating of the tiled surface.

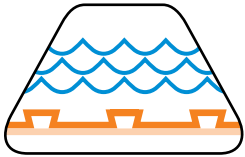


Waterproofing

Schluter®-DITRA provides reliable waterproofing in interior and exterior applications. Its polyethylene composition protects the substrate from moisture penetration, which is particularly important in today's building environment where most substrates are moisture sensitive.

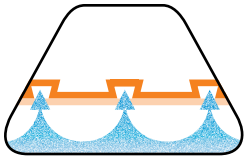

Vapor Management

The distinguishing feature of **Schluter®-DITRA** is the existence of free space created by the configured channels on the underside of the matting. The free space provides a route for excess moisture and vapor to escape from the substrate that could otherwise cause damage to the tile layer above. Thus, DITRA effectively manages moisture beneath the tile covering.

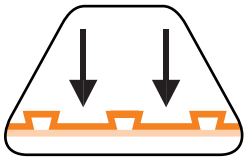


Support/Load Distribution

When placed on a solid foundation, columns or pillars can support tremendous loads. The same physical principle applies to **Schluter®-DITRA** installations. Column-like mortar structures are formed in the cutback cavities of the matting. Loads are transferred from the tile covering through these column-like mortar structures to the substrate. Since DITRA is virtually incompressible within the tile assembly, the advantages of uncoupling are achieved without sacrificing point load distribution capabilities. The ability of DITRA installations to support and distribute heavy loads while preserving the integrity of the tiled surface has been verified through extensive laboratory and field testing, including applications exposed to vehicular traffic.

Legend

- ★★★ Essential
- ★★ Significant
- ★ Helpful

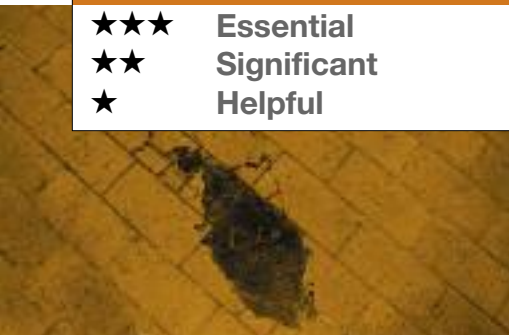

Schluter®-DITRA
*will forever change the way
you lay tile.*

CONTENTS

WOOD	6	Floors, Interior - 16, 19.2, & 24-inch o.c. joist spacing Floors, Interior - Natural Stone Tile Floors, Interior - Existing Vinyl Floors, Interior - Structural Plank Subfloor
CONCRETE	10	Floors, Interior - Ceramic or Stone Tile <ul style="list-style-type: none">• Young concrete• Concrete subject to moisture migration• Pre-stressed/post-tensioned concrete
GYPSUM	11	Floors, Interior - Ceramic or Stone Tile
HEATED FLOORS	12	Wood Substrate - Electric thin-mat or wire system Wood Substrate - Thin slab (lightweight or gypsum concrete) Concrete Substrate - Structural concrete slab
WATERPROOFING	14	Floors, Interior - Ceramic or Stone Tile
EXTERIOR APPLICATIONS	15	Concrete Substrate - Over Unoccupied Space Wood Substrate - Over Unoccupied Space Concrete Floors, Patios, and Walkways Concrete or Wood Substrate - Over Occupied Space
MOVEMENT JOINTS	20	Placement guidelines and descriptions
WOOD UNDERLAYMENT	23	Installation guidelines
INSTALLATION	24	Schluter®-DITRA installation instructions
THIN-SET FACTS	25	Discussion of thin-set mortar types to be used with Schluter®-DITRA
TESTING	26	Evaluation of mortar types used with Schluter®-DITRA <ul style="list-style-type: none">• ASTM C627• Shear bond strength• Freeze/thaw exposure
10 TESTING & CERTIFICATIONS	27	Product Evaluation
NATURAL STONE	28	Discussion of natural stone and single-layer wood subfloors
SOUND CONTROL	30	Discussion of sound control in conjunction with ceramic and stone tile
HOW DOES IT WORK	31	Explanation of how Schluter®-DITRA functions
PRODUCT & ORDERING INFO	32	
WARRANTY	35	




Schluter®-Systems' written installation instructions shall have precedence over referenced industry standard guidelines and installation procedures insofar as referenced information may contain overlapping or conflicting requirements. Type, thickness, and format of the ceramic or stone tile surface covering must be suitable for the intended application.

Note: Revisions in the 2010 handbook are noted with a "10" in the left margin or column.

Schluter®-DITRA-XL

The latest innovation in uncoupling membranes

Schluter®-Systems is pleased to introduce a new uncoupling membrane: Schluter®-DITRA-XL. DITRA-XL provides the same four essential functions as Schluter®-DITRA, i.e., uncoupling, waterproofing, vapor management, and support/load distribution, but is 5/16" (7 mm) thick, whereas DITRA is only 1/8" (3 mm) thick. Schluter®-DITRA-XL was specifically designed to provide solutions to common challenges faced by tile setters today. The increased thickness allows for even transitions between typical ceramic tile and 3/4" (19 mm)-thick hardwood flooring. It also increases the movement accommodation capabilities of the product, allowing for the installation of ceramic tile over single-layer wood subfloors on joists spaced at 24" (610 mm) o.c.

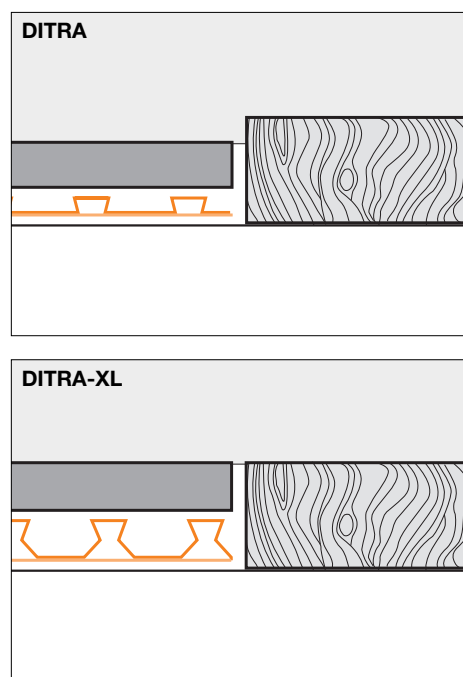

Even Transitions to Hardwood Flooring

In many thin-set ceramic tile applications, one of the goals is to minimize the thickness of the assembly to reduce height transitions from the tile to other floor coverings such as carpet, engineered wood, or vinyl. At 1/8" (3 mm) thick, Schluter®-DITRA accomplishes this goal while providing the four essential functions for successful tile installations. Schluter® floor profiles finish and protect tile edges at these transitions to complete the installation. However, where ceramic tile meets 3/4" (19 mm)-thick hardwood, minimizing the thickness of the tile assembly can result in a height transition up to the hardwood. On various projects, our customers began using two layers of DITRA to solve this problem. From a technical perspective this was a sound approach because DITRA is configured to provide load distribution and is virtually incompressible within the tile assembly. These customers felt that using two layers of DITRA was reasonable on relatively small applications, as the benefit outweighed the additional labor in their perspective. However, they requested a better solution.

Research and Development


Since the uncoupling function is based on the geometric configuration of the product, we recognized that increasing the thickness of DITRA would result in increased movement accommodation. When the new product was tested, it became clear that the increase was significant. Specimens including porcelain tile set on DITRA-XL over single layer 3/4"-thick plywood subfloors with joists spaced at 24" (610 mm) o.c. were tested according to the ASTM C627 "Standard Test Method for Evaluating Ceramic Floor Tile Installation Systems Using the Robinson Type Floor Tester." The two assemblies produced ratings of *Heavy* and *Extra Heavy* per the TCA Handbook for Ceramic Tile Installation. Test results are summarized in the table below.

Joist Spacing	Tile	ASTM C627 Test Rating	TCNA Test Report Number
24"	12" x 12" porcelain; 5/16" nominal thickness	Heavy (12 cycles)	TCNA-303-06
24"	6" x 6" porcelain; 5/16" nominal thickness	Extra Heavy (14 cycles)	TCNA-153-09

Test Setup

1. 2" x 2" joists
2. APA-rated "Exposure 1" tongue-and-groove plywood subfloor; 23/32" (3/4" nom.) thickness
3. Latex portland cement mortar (ANSI A118.11)
4. Schluter®-DITRA-XL
5. Unmodified thin-set mortar (ANSI A118.1)
6. Tile
7. Polymer-modified cement grout (ANSI A118.7)

D-W24-XL-T-10

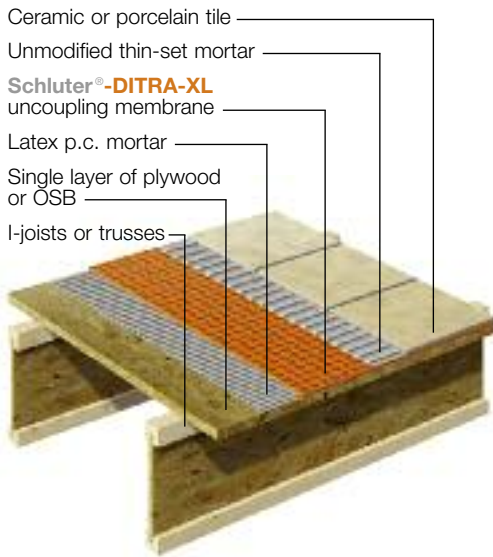

New Detail

Given the expanded capabilities of the new DITRA-XL, we have introduced a new detail specifically for DITRA-XL in this Handbook, in addition to using the product in the existing DITRA details. D-W24-XL-T provides guidelines for the installation of ceramic tile over single-layer plywood/OSB subfloors on joists spaced at 24" (610 mm) o.c.

Installation

Schluter®-DITRA-XL is installed using the same method as Schluter®-DITRA. Thin-set mortar is applied to the substrate with the same size/type notched trowels and the membrane is embedded in the mortar. Proper installation results in full contact between the fleece webbing and the thin-set mortar.

Waterproofing applications with DITRA-XL are treated exactly the same as those with DITRA. Seams between sheets and floor/wall transitions are sealed with Schluter®-KERDI-BAND using unmodified thin-set mortar.

Given the increased thickness, DITRA-XL requires more thin-set mortar to install the tiles than DITRA. Schluter®-Systems estimates that a 50-lb (22.68 kg) bag of mortar will cover 35 - 45 ft² (3.3 - 4.2 m²) when using a 1/4" x 3/8" (6 mm x 10 mm) square- or U-notched trowel.

How Do I Choose Between DITRA and DITRA-XL?

Schluter® uncoupling membranes provide the four essential functions for successful tile installation over a wide range of substrates, including plywood/OSB, concrete, gypsum, heated floors, etc. The choice between using Schluter®-DITRA or Schluter®-DITRA-XL depends on the nature of the particular project or application. The following points will help differentiate between the two products.

Schluter®-DITRA

- Minimizes tile assembly thickness and reduces transitions to lower surface coverings (e.g., carpet, engineered wood, and vinyl)

Schluter®-DITRA-XL


- Helps provide even transitions between tile and 3/4"-thick hardwood flooring
- Allows for ceramic tile application over single layer plywood/OSB subfloors on joists spaced at 24" (610 mm) o.c.

Schluter®-Systems is pleased to introduce Schluter®-DITRA-XL and welcomes your feedback on this new product. Please call us at 800-472-4588 (USA) or 800-667-8746 (CAN).


WOOD

Every substrate presents unique challenges


All wood materials, including OSB, plywood, and framing members, are subject to expansion, contraction, bending, and deflection as a result of changes in moisture content and loading. Further, these deformations fluctuate over the life of the building structure.

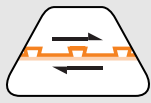


Schluter®-DITRA's uncoupling function protects the ceramic or stone tile covering from the aforementioned deformations by neutralizing the differential movement stresses between the wood structure and the tile, thus eliminating the major cause of cracking and delaminating of the tiled surface. Therefore, DITRA can replace a second layer of plywood in most applications.

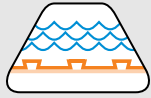

Since wood structures are sensitive to moisture, **Schluter®-DITRA's** waterproofing function adds an essential element to the flooring assembly by providing simple, effective, and permanent moisture protection.

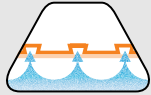

Wood continually absorbs and releases moisture. The free space beneath the **Schluter®-DITRA** membrane allows the wood to breathe and provides a route for any residual moisture in the wood substrate to escape.


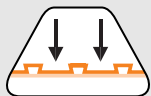


Since **Schluter®-DITRA** is virtually incompressible within the tile assembly, the advantages of uncoupling are achieved without sacrificing point load distribution capabilities.

By addressing all of the challenges associated with today's fast, lightweight construction methods, **Schluter®-DITRA** provides a durable installation system for ceramic and stone tile over wood substrates.

Floors, Interior - Ceramic or Porcelain Tile

D-W16-T-10

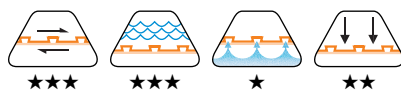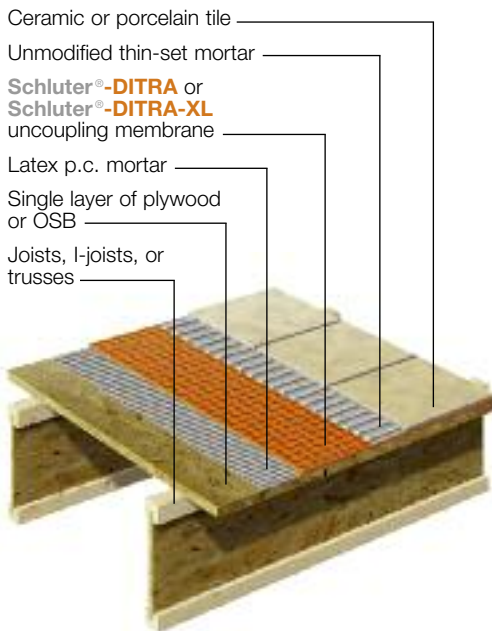

16" (406 mm) o.c. joist spacing, single layer OSB or plywood subfloor

Areas of Application

- ▲ over any even and structurally sound OSB or plywood subfloor with 16" (406 mm) o.c. joist spacing
- ▲ interior dry or wet areas

Limitations

- ▲ minimum 2" x 2" (50 mm x 50 mm) tile
- ▲ for natural stone, see detail D-W-S (page 8) and natural stone discussion (page 28)

Requirements

- ▲ maximum spacing of joists, I-joists, or floor trusses is 16" (406 mm) o.c.
- ▲ minimum subfloor thickness – 19/32", 5/8" nom. (16 mm) tongue-and-groove with 1/8" (3 mm) gap between sheets

Substrate Preparation

- ▲ verify that subfloor panels are properly fastened to framing members
- ▲ any leveling of the subfloor must be done prior to installing Schluter®-DITRA and Schluter®-DITRA-XL

Movement Joints

- ▲ Schluter®-DITRA and Schluter®-DITRA-XL do not eliminate the need for movement joints, including perimeter joints, within the tiled surface. Movement joints must be installed in accordance with industry standards and norms; see page 20 of this Handbook, TCA EJ171, and TTMAC 301 MJ.

Setting and Grouting Materials

- ▲ latex portland cement (p.c.) mortar – ANSI A118.11
- ▲ unmodified thin-set mortar – ANSI A118.1
- ▲ grout – ANSI A118.3, A118.6, A118.7, A118.8



Setting and Grouting Specifications

- ▲ tile – ANSI A108.5
- ▲ grout – ANSI A108.6, A108.9, A108.10

Other Considerations

- ▲ tightly butted and/or tented plywood or OSB seams must be addressed prior to installing Schluter®-DITRA and Schluter®-DITRA-XL
- ▲ vapor barrier on crawl space floors according to regional building codes
- ▲ where a waterproof floor is required, all Schluter®-DITRA and Schluter®-DITRA-XL seams and floor/wall transitions must be sealed with Schluter®-KERDI-BAND using unmodified thin-set mortar; see page 14

D-W19-T-10

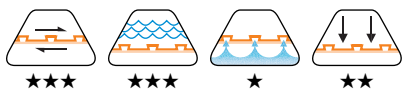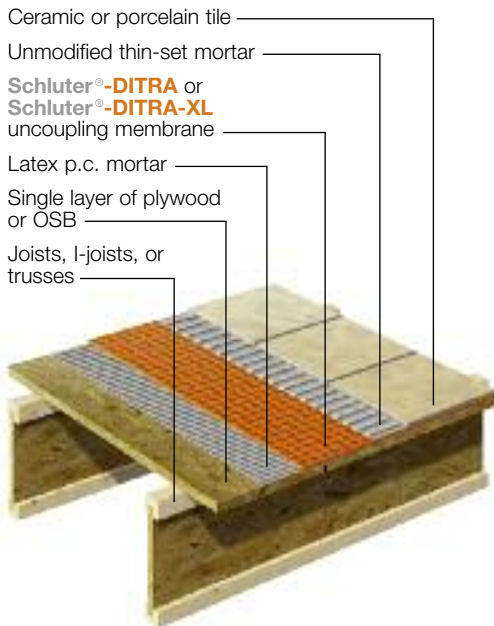

19.2" (488 mm) o.c. joist spacing, single layer OSB or plywood subfloor

Areas of Application

- ▲ over any even and structurally sound OSB or plywood subfloor with 19.2" (488 mm) o.c. joist spacing
- ▲ interior dry or wet areas

Limitations

- ▲ minimum 2" x 2" (50 mm x 50 mm) tile
- ▲ for natural stone, see detail D-W-S (page 8)
- ▲ and natural stone discussion (page 28)

Requirements

- ▲ maximum spacing of joists, I-joists, or floor trusses is 19.2" (488 mm) o.c.
- ▲ minimum subfloor thickness – 23/32", 3/4" nom. (19 mm) tongue-and-groove with 1/8" (3 mm) gap between sheets

Substrate Preparation

- ▲ verify that subfloor panels are properly fastened to framing members
- ▲ any leveling of the subfloor must be done prior to installing Schluter-DITRA and Schluter-DITRA-XL

Movement Joints

- ▲ Schluter-DITRA and Schluter-DITRA-XL do not eliminate the need for movement joints, including perimeter joints, within the tiled surface. Movement joints must be installed in accordance with industry standards and norms; see page 20 of this Handbook, TCA EJ171, and TTMAC 301 MJ.

Setting and Grouting Materials

- ▲ latex portland cement (p.c.) mortar – ANSI A118.11
- ▲ unmodified thin-set mortar – ANSI A118.1
- ▲ grout – ANSI A118.3, A118.6, A118.7, A118.8



Setting and Grouting Specifications

- ▲ tile – ANSI A108.5
- ▲ grout – ANSI A108.6, A108.9, A108.10

Other Considerations

- ▲ tightly butted and/or tented plywood or OSB seams must be addressed prior to installing Schluter-DITRA and Schluter-DITRA-XL
- ▲ vapor barrier on crawl space floors according to regional building codes
- ▲ where a waterproof floor is required, all Schluter-DITRA and Schluter-DITRA-XL seams and floor/wall transitions must be sealed with Schluter-KERDI-BAND using unmodified thin-set mortar; see page 14

D-W24-T-10

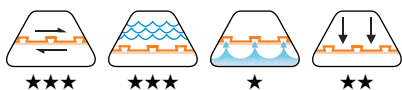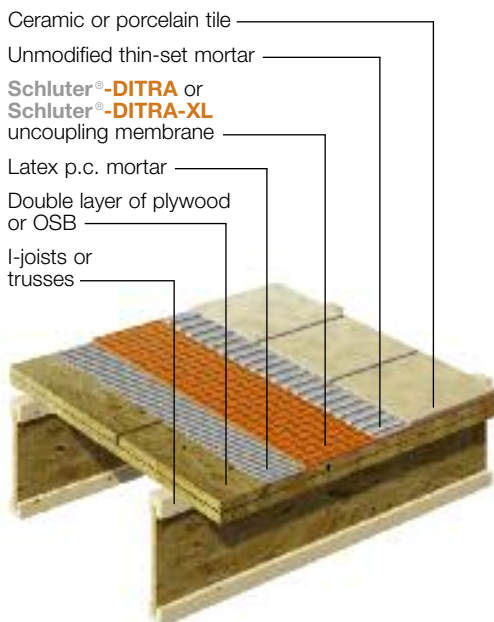

24" (610 mm) o.c. joist spacing, double layer OSB or plywood subfloor

Areas of Application

- ▲ over any even and structurally sound double layer OSB or plywood floor
- ▲ Interior dry or wet areas

Limitations

- ▲ minimum 2" x 2" (50 mm x 50 mm) tile

Requirements

- ▲ maximum spacing of I-joists or floor trusses is 24" (610 mm) o.c.
- ▲ double layer wood floor consisting of:
 - minimum subfloor thickness – 23/32", 3/4" nom. (19 mm) tongue-and-groove
 - minimum underlayment thickness – 11/32", 3/8" nom. (10 mm)

Substrate Preparation

- ▲ verify that subfloor panels are properly fastened to framing members
- ▲ underlayment – minimum 11/32", 3/8" nom. (10 mm)-thick Exposure 1, plugged-face plywood or OSB with 1/8" (3 mm) gap between sheets; see page 23 for underlayment installation guidelines
- ▲ any leveling of the assembly must be done prior to installing Schluter-DITRA and Schluter-DITRA-XL

Movement Joints

- ▲ Schluter-DITRA and Schluter-DITRA-XL do not eliminate the need for movement joints, including perimeter joints, within the tiled surface. Movement joints must be installed in accordance with industry standards and norms; see page 20 of this Handbook, TCA EJ171, and TTMAC 301 MJ.

Setting and Grouting Materials

- ▲ latex portland cement (p.c.) mortar – ANSI A118.11
- ▲ unmodified thin-set mortar – ANSI A118.1
- ▲ grout – ANSI A118.3, A118.6, A118.7, A118.8


Setting and Grouting Specifications

- ▲ tile – ANSI A108.5
- ▲ grout – ANSI A108.6, A108.9, A108.10

Other Considerations

- ▲ tightly butted and/or tented plywood or OSB seams must be addressed prior to installing Schluter-DITRA and Schluter-DITRA-XL
- ▲ vapor barrier on crawl space floors according to regional building codes
- ▲ where a waterproof floor is required, all Schluter-DITRA and Schluter-DITRA-XL seams and floor/wall transitions must be sealed with Schluter-KERDI-BAND using unmodified thin-set mortar; see page 14
- ▲ ceramic or porcelain tile can be installed over single layer wood subfloors on joists spaced at 24" (610 mm) o.c. when using Schluter-DITRA-XL; see detail D-W24-XL-T on page 8

D-W24-XL-T-10

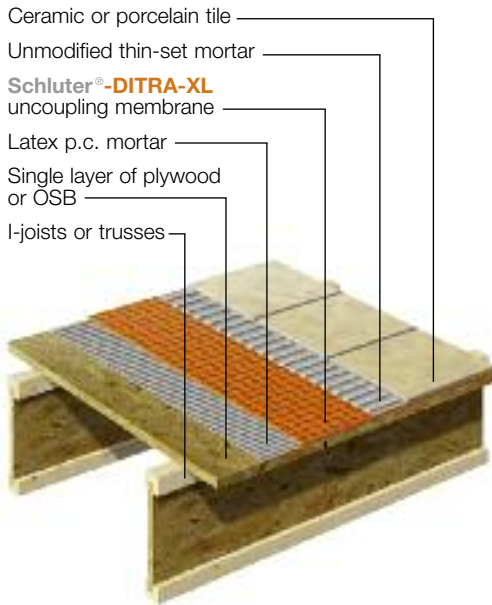

24" (610 mm) o.c. joist spacing, single layer OSB or plywood subfloor

Areas of Application

- ▲ over any even and structurally sound OSB or plywood subfloor with 24" (610 mm) o.c. joist spacing
- ▲ interior dry or wet areas

Limitations

- ▲ minimum 2" x 2" (50 mm x 50 mm) tile
- ▲ for natural stone, see detail D-W-S (page 8) and natural stone discussion (page 28)

Requirements

- ▲ maximum spacing of I-joists or floor trusses is 24" (610 mm) o.c.
- ▲ minimum subfloor thickness – 23/32", 3/4" nom. (19 mm) tongue-and-groove with 1/8" (3 mm) gap between sheets

Substrate Preparation

- ▲ verify that subfloor panels are properly fastened to framing members
- ▲ any leveling of the subfloor must be done prior to installing Schluter®-DITRA-XL

Movement Joints

- ▲ Schluter®-DITRA-XL does not eliminate the need for movement joints, including perimeter joints, within the tiled surface. Movement joints must be installed in accordance with industry standards and

norms; see page 20 of this Handbook, TCA EJ171, and TTMAC 301 MJ.

Setting and Grouting Materials

- ▲ latex portland cement (p.c.) mortar – ANSI A118.11
- ▲ unmodified thin-set mortar – ANSI A118.1
- ▲ grout – ANSI A118.3, A118.6, A118.7, A118.8

Setting and Grouting Specifications



- ▲ tile – ANSI A108.5
- ▲ grout – ANSI A108.6, A108.9, A108.10

Other Considerations

- ▲ tightly butted and/or tented plywood or OSB seams must be addressed prior to installing Schluter®-DITRA-XL
- ▲ vapor barrier on crawl space floors according to regional building codes
- ▲ where a waterproof floor is required, all Schluter®-DITRA-XL seams and floor/wall transitions must be sealed with Schluter®-KERDI-BAND using unmodified thin-set mortar; see page 14

Floors, Interior - Natural Stone Tile

D-W-S-10

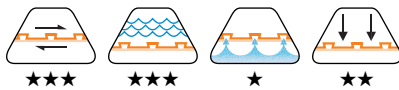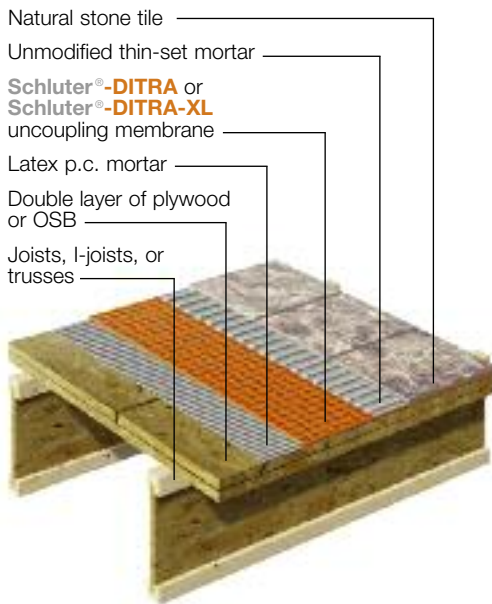

Double layer of OSB or Plywood subfloor

Areas of Application

- ▲ over any even and structurally sound double layer OSB or plywood floor
- ▲ interior dry or wet areas

Limitations

- ▲ requires double layer wood floor regardless of joist spacing
- ▲ minimum 2" x 2" (50 mm x 50 mm) tile

Requirements

- ▲ maximum spacing of joists, I-joists, or floor trusses is 24" (610 mm) o.c.
- ▲ double layer wood floor consisting of:
 - minimum subfloor thickness – 23/32", 3/4" nom. (19 mm) tongue-and-groove
 - minimum underlayment thickness – 11/32", 3/8" nom. (10 mm)

Substrate Preparation

- ▲ verify that subfloor panels are properly fastened to framing members
- ▲ underlayment – minimum 11/32", 3/8" nom. (10 mm)-thick Exposure 1, plugged-face plywood or OSB with 1/8" (3 mm) gap between sheets; see page 23 for underlayment installation guidelines
- ▲ any leveling of the assembly must be done prior to installing Schluter®-DITRA and Schluter®-DITRA-XL

Movement Joints

- ▲ Schluter®-DITRA and Schluter®-DITRA-XL do not eliminate the need for movement joints, including perimeter joints, within the tiled surface. Movement joints must be installed in accordance with industry standards and norms; see page 20 of this Handbook, TCA EJ171, and TTMAC 301 MJ.

Setting and Grouting Materials

- ▲ latex portland cement (p.c.) mortar – ANSI A118.11
- ▲ unmodified thin-set mortar – ANSI A118.1
- ▲ grout – ANSI A118.3, A118.6, A118.7, A118.8

Setting and Grouting Specifications


- ▲ tile – ANSI A108.5
- ▲ grout – ANSI A108.6, A108.9, A108.10

Other Considerations



- ▲ certain moisture-sensitive stones, e.g., green marble, or resin-backed tiles may require special setting materials. Consult stone supplier and Schluter®-Systems for more information.
- ▲ tightly butted and/or tented plywood or OSB seams must be addressed prior to installing Schluter®-DITRA and Schluter®-DITRA-XL
- ▲ vapor barrier on crawl space floors according to regional building codes
- ▲ where a waterproof floor is required, all Schluter®-DITRA and Schluter®-DITRA-XL seams and floor/wall transitions must be sealed with Schluter®-KERDI-BAND using unmodified thin-set mortar; see page 14

Floors, Interior - Existing Vinyl Floors

D-V-T-10

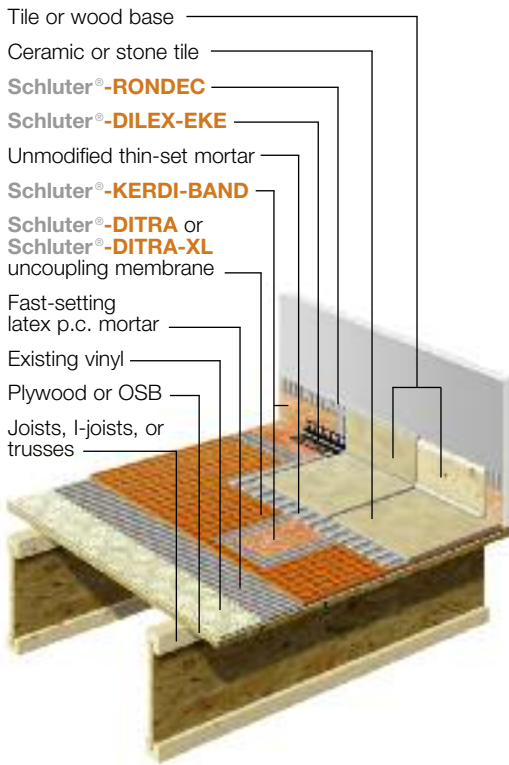

D-SP-TS-10

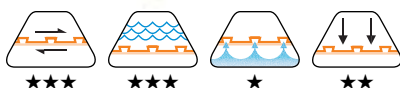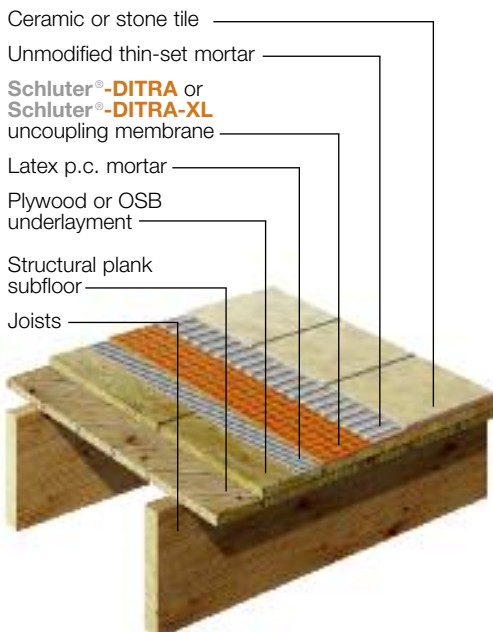

Areas of Application

- ▲ over any even and structurally sound substrate with existing vinyl flooring
- ▲ interior dry or wet areas

Limitations

- ▲ minimum 2" x 2" (50 mm x 50 mm) tile
- ▲ cushioned vinyl unacceptable
- ▲ perimeter bonded vinyl flooring unacceptable
- ▲ multiple layers of vinyl unacceptable

Requirements

- ▲ for wood substrates, subfloor/underlayment configuration according to detail D-W16-T, D-W19-T, D-W24-T, D-W24-XL-T, or D-W-S; D-W24-XL-T for use with Schluter®-DITRA-XL only

Substrate Preparation

- ▲ ensure that the structure beneath the vinyl is sound and adequate
- ▲ ensure that vinyl is well adhered
- ▲ remove any wax and clean vinyl
- ▲ for wood substrates, nail off floor with ring shank flooring nails every 4" (102 mm) o.c. – fasteners must pass through entire thickness of assembly with minimal penetration into joists
- ▲ any leveling of the assembly must be done prior to installing Schluter®-DITRA and Schluter®-DITRA-XL

Movement Joints

- ▲ Schluter®-DITRA and Schluter®-DITRA-XL do not eliminate the need for movement joints, including perimeter joints, within the tiled surface. Movement joints must be installed in accordance with industry standards and norms; see page 20 of this Handbook, TCA EJ171, and TTMAC 301 MJ.

Setting and Grouting Materials

- ▲ fast-setting latex portland cement (p.c.) mortar – ANSI A118.4 or ANSI A118.11
- ▲ unmodified thin-set mortar – ANSI A118.1
- ▲ grout – ANSI A118.3, A118.6, A118.7, A118.8

Setting and Grouting Specifications

- ▲ tile – ANSI A108.5
- ▲ grout – ANSI A108.6, A108.9, A108.10

Other Considerations

- ▲ Schluter®-DITRA and Schluter®-DITRA-XL are adhered to the vinyl flooring using a fast-setting latex-portland cement mortar suitable for bonding to vinyl. As an alternative, a suitable cement-based embossing leveler or an appropriate latex-modified thin-set mortar can be used to skim coat the vinyl to provide a bonding surface. When skim coat is cured, Schluter®-DITRA and Schluter®-DITRA-XL are adhered to the skim coat using an unmodified thin-set mortar. See page 25 for discussion on latex-modified thin-set mortars sandwiched between two impervious layers.
- ▲ seaming Schluter®-DITRA and Schluter®-DITRA-XL, including floor/wall connections, with Schluter®-KERDI-BAND may be appropriate in cases where a break in the water line of an ice maker or dishwasher can damage pre-existing moisture-sensitive substrates and underlayments. KERDI-BAND floor/wall connections are just as easily concealed with wood base as with tile. KERDI-BAND floor/wall connections in dishwasher alcoves are parged with thin-set mortar; see page 14.
- ▲ vapor barrier on crawl space floors according to regional building codes
- ▲ certain moisture-sensitive stones, e.g., green marble, or resin-backed tiles may require special setting materials. Consult stone supplier and Schluter®-Systems for more information.

Floors, Interior - Structural Plank Subfloor

Areas of Application

- ▲ over structural plank subfloors
- ▲ interior dry or wet areas

Limitations

- ▲ minimum 2" x 2" (50 mm x 50 mm) tile

Requirements

- ▲ maximum spacing of joists is 24" (610 mm) o.c.
- ▲ double layer wood floor consisting of:
 - minimum structural plank subfloor thickness – 3/4" (19 mm)
 - minimum underlayment thickness – 15/32", 1/2" nom. (13 mm)

Substrate Preparation

- ▲ verify that subfloor planks are properly fastened to framing members
- ▲ underlayment – minimum 15/32", 1/2" nom. (13 mm)-thick Exposure 1, plugged-face plywood or OSB with 1/8" (3 mm) gap between sheets; see page 23 for underlayment installation guidelines
- ▲ any leveling of the assembly must be done prior to installing Schluter®-DITRA and Schluter®-DITRA-XL

Movement Joints

- ▲ Schluter®-DITRA and Schluter®-DITRA-XL do not eliminate the need for movement joints,

including perimeter joints, within the tiled surface. Movement joints must be installed in accordance with industry standards and norms; see page 20 of this Handbook, TCA EJ171, and TTMAC 301 MJ.

Setting and Grouting Materials

- ▲ latex portland cement (p.c.) mortar – ANSI A118.11
- ▲ unmodified thin-set mortar – ANSI A118.1
- ▲ grout – ANSI A118.3, A118.6, A118.7, A118.8

Setting and Grouting Specifications

- ▲ tile – ANSI A108.5
- ▲ grout – ANSI A108.6, A108.9, A108.10

Other Considerations

- ▲ vapor barrier on crawl space floors according to regional building codes
- ▲ where a waterproof floor is required, all Schluter®-DITRA and Schluter®-DITRA-XL seams and floor/wall transitions must be sealed with Schluter®-KERDI-BAND using unmodified thin-set mortar; see page 14
- ▲ certain moisture-sensitive stones, e.g., green marble, or resin-backed tiles may require special setting materials. Consult stone supplier and Schluter®-Systems for more information.

CONCRETE


Every substrate presents unique challenges

There are various challenges associated with the installation of hard surface coverings on concrete substrates.


To begin, the coefficient of thermal expansion of concrete is close to twice that of ceramic tile. Additionally, tile contractors are often expected to install tile over young concrete (concrete cured less than 28 days). However, rigid surface coverings installed over young concrete are susceptible to damage as a result of shrinkage during curing. Pre-stressed/post-tensioned concrete slabs are also commonplace in today's construction environment. Although pre-stressing is used to help control deflections in concrete structures, these slabs are still subject to deformations caused by changes in moisture, temperature, and loading. Many concrete slabs on or below grade are subject to moisture migration, which can be problematic. Furthermore, these structures experience the same deformations as stated above.




Schluter®-DITRA's uncoupling function protects the ceramic or stone tile covering by neutralizing the differential movement stresses between the concrete substrate and the tile, thus eliminating the major cause of cracking and delaminating of the tiled surface.

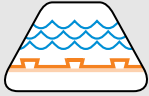

Schluter®-DITRA's waterproofing ability not only protects the substrate from moisture and harmful substances, it also slows the drying of fresh concrete, which reduces the chances of cracking and curling of the slab.

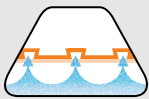

The free space beneath the **Schluter®-DITRA** matting provides a route for any residual moisture in the concrete slab to escape. This allows the installation of DITRA and the tile covering as soon as the slab can be walked upon. Vapor management is also essential for slabs subject to moisture migration.


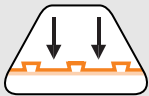


Since **Schluter®-DITRA** is virtually incompressible within the tile assembly, the advantages of uncoupling are achieved without sacrificing point load distribution capabilities. This allows DITRA to be installed in commercial and industrial applications exposed to heavy vehicular traffic, provided the type, format, and thickness of the tile is appropriate for the application.

By addressing all of the challenges associated with today's fast construction methods, **Schluter®-DITRA** provides a durable installation system for ceramic and stone tile over concrete substrates.

Floors, Interior - Ceramic or Stone Tile

D-C-TS-10

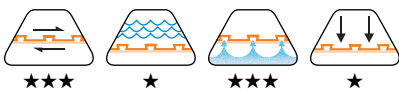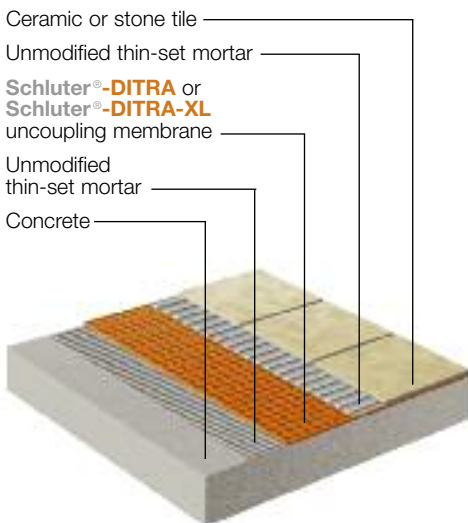

Concrete subfloor

Areas of Application

- ▲ over any structurally sound and even concrete subfloor
- ▲ young concrete (concrete cured less than 28 days)
- ▲ on or below grade concrete subject to moisture migration
- ▲ post-tensioned or pre-stressed concrete
- ▲ cracked concrete

Limitations

- ▲ minimum 2" x 2" (50 mm x 50 mm) tile
- ▲ concrete slabs subject to moisture migration must have all seams in Schluter-DITRA and Schluter-DITRA-XL sealed with Schluter-KERDI-BAND using unmodified thin-set mortar
- ▲ any cracks in concrete subfloor must exhibit in-plane movement only; thin-set tile assemblies, including those incorporating Schluter-DITRA or Schluter-DITRA-XL, cannot accommodate differential vertical displacement

Requirements

- ▲ slab to be structurally sound
- ▲ slab to be free of waxy or oily films and curing compounds (when present, mechanical scarifying is necessary)
- ▲ the installation of Schluter-DITRA or Schluter-DITRA-XL and tile can begin as soon as the slab can be walked upon

Substrate Preparation

- ▲ any leveling or sloping of the slab or assembly must be done prior to installing Schluter-DITRA and Schluter-DITRA-XL

Movement Joints

- ▲ Schluter-DITRA and Schluter-DITRA-XL do not eliminate the need for movement joints, including perimeter joints, within the tiled surface. Movement joints must be installed in accordance with industry standards and norms; see page 20 of this Handbook, TCA EJ171, and TTMAC 301 MJ.
- ▲ concrete floors may incorporate various movement joints; see page 21 of this Handbook for guidelines on how to treat the different types of joints (control/contraction joints, expansion joints, etc.)

Setting and Grouting Materials

- ▲ unmodified thin-set mortar – ANSI A118.1
- ▲ grout – ANSI A118.3, A118.6, A118.7, A118.8

Setting and Grouting Specifications

- ▲ tile – ANSI A108.5
- ▲ grout – ANSI A108.6, A108.9, A108.10

Other Considerations

- ▲ where a waterproof floor is required, all Schluter-DITRA and Schluter-DITRA-XL seams and floor/wall transitions must be sealed with Schluter-KERDI-BAND using unmodified thin-set mortar; see page 14
- ▲ certain moisture-sensitive stones, e.g., green marble, or resin-backed tiles may require special setting materials. Consult stone supplier and Schluter-Systems for more information.


GYPSUM

Every substrate presents unique challenges


Bonding ceramic or stone tiles directly to gypsum concrete substrates is generally considered questionable or not recommended. The challenges associated with gypsum-based underlayments include the requirement of an extended drying period before installing tile and continued sensitivity to the reintroduction of moisture throughout the life of the installation. In addition, since the coefficient of thermal expansion of gypsum concrete is substantially greater than that of ceramic tile, shear stresses caused by temperature fluctuations can result in delamination or cracking of the tile covering. This is particularly important when gypsum concrete is used as a thermal mass for radiant heated floors. With the increasing popularity of radiant heated floors, which typically utilize gypsum concrete, tile installers need a reliable installation system to address these issues.




Schluter®-DITRA's uncoupling function protects the ceramic or stone tile covering by neutralizing the differential movement stresses between the gypsum concrete substrate and the tile, thus eliminating the major cause of cracking and delaminating of the tiled surface.

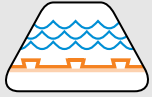

Schluter®-DITRA's waterproofing function prevents the reintroduction of moisture to gypsum concrete underlayments, which, if not prevented, could significantly compromise performance of the underlayment and lead to damage of the tiled surface.

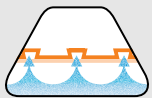

The residual moisture in gypsum concrete is allowed to escape through the air channels on the underside of the **Schluter®-DITRA** matting. This is particularly important since gypsum concrete must dry in order to gain strength.


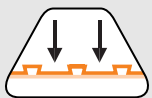


Since **Schluter®-DITRA** is virtually incompressible within the tile assembly, the advantages of uncoupling are achieved without sacrificing point load distribution capabilities.

By addressing all of the challenges associated with today's fast, lightweight construction methods, **Schluter®-DITRA** provides a durable installation system for ceramic and stone tile over gypsum substrates.

Floors, Interior - Ceramic or Stone Tile

D-G-TS-10

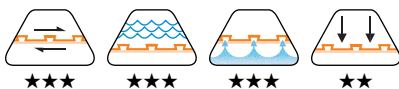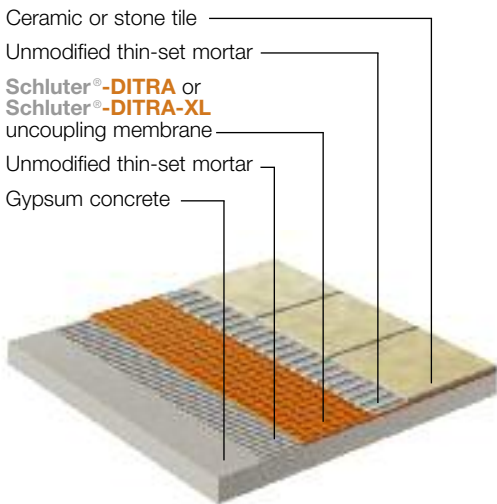

Gypsum concrete

Areas of Application

- ▲ over gypsum concrete underlayment placed over structurally sound wood or concrete subfloors
- ▲ interior dry or wet areas

Limitations

- ▲ minimum 2" x 2" (50 mm x 50 mm) tile

Requirements

- ▲ for wood substrates, subfloor/underlayment configuration according to detail D-W16-T, D-W19-T, D-W24-T, or D-W24-XL-T; D-W24-XL-T for use with Schluter®-DITRA-XL only
- ▲ where radiant heat tubes are laid over the subfloor, gypsum poured to a height that is 3/4" (19 mm) above the tops of the tubes is required before installing Schluter®-DITRA and Schluter®-DITRA-XL
- ▲ residual moisture in gypsum screed, 2.0% (percentage by volume) or less before installing Schluter®-DITRA and Schluter®-DITRA-XL

Substrate Preparation

- ▲ gypsum – follow manufacturer's directions

Movement Joints

- ▲ Schluter®-DITRA and Schluter®-DITRA-XL do not eliminate the need for movement joints, including perimeter joints, within the tiled surface. Movement joints must be installed in accordance with industry standards and norms; see page 20 of this Handbook, TCA EJ171, and TTMAC 301 MJ.

Setting and Grouting Materials

- ▲ unmodified thin-set mortar – ANSI A118.1
- ▲ grout – ANSI A118.3, A118.6, A118.7, A118.8

Installation Specifications

- ▲ tile – ANSI A108.5
- ▲ grout – ANSI A108.6, A108.9, A108.10
- ▲ gypsum – follow manufacturer's recommendations

Other Considerations

- ▲ since Schluter®-DITRA and Schluter®-DITRA-XL must bond to the gypsum concrete, follow gypsum manufacturer's recommendations regarding primers and/or special surface preparation before installing DITRA and DITRA-XL
- ▲ where a waterproof floor is required, all Schluter®-DITRA and Schluter®-DITRA-XL seams and floor/wall transitions must be sealed with Schluter®-KERDI-BAND using unmodified thin-set mortar; see page 14
- ▲ certain moisture-sensitive stones, e.g., green marble, or resin-backed tiles may require special setting materials. Consult stone supplier and Schluter®-Systems for more information
- ▲ vapor barrier on crawl space floors according to regional building codes.


HEATED FLOORS

Every substrate presents unique challenges


Radiant heating is one of the fastest growing market segments in the construction industry. Unlike other surface coverings, the low thermal resistivity of ceramic and stone tiles allows them to be used in radiant heat applications without sacrificing the energy efficiency of the system. However, there are inherent challenges in combining rigid surface coverings with radiant panel heating systems. A viable installation system must address the magnified fluctuations in temperature that contribute to increased shear stresses between the heated assembly and the tile covering. The system must also limit thermal stripping by promoting even heat distribution and protect the assembly from moisture, which is particularly important when gypsum concrete is used as the thermal mass.




Differential movement stresses are magnified in radiant-heated floor applications because of significant temperature gradients. **Schluter®-DITRA's** uncoupling function protects the ceramic or stone tile covering by neutralizing the differential movement stresses between the heated assembly and the tile, thus eliminating the major cause of cracking and delaminating of the tiled surface.

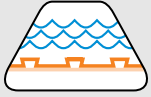

Schluter®-DITRA's waterproofing function provides simple, effective, and permanent protection for moisture-sensitive substrates, such as gypsum concrete and wood, used in heated floor applications.

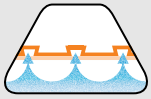

The open rib structure of the **Schluter®-DITRA** matting allows the residual moisture in the substrate to escape. This is particularly important for gypsum concrete since it must dry in order to gain strength. In addition, the free space beneath the matting limits thermal stripping by promoting even heat distribution throughout the assembly.


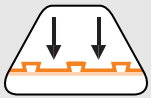


Since **Schluter®-DITRA** is virtually incompressible within the tile assembly, the advantages of uncoupling are achieved without sacrificing point load distribution capabilities.

Schluter®-DITRA provides a reliable installation system that allows the integration of radiant heat and rigid surface coverings, enabling the tile contractor to take advantage of this rapidly growing market segment.

Wood Substrate

D-RE-10

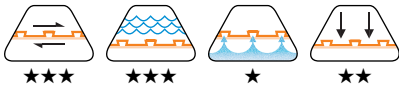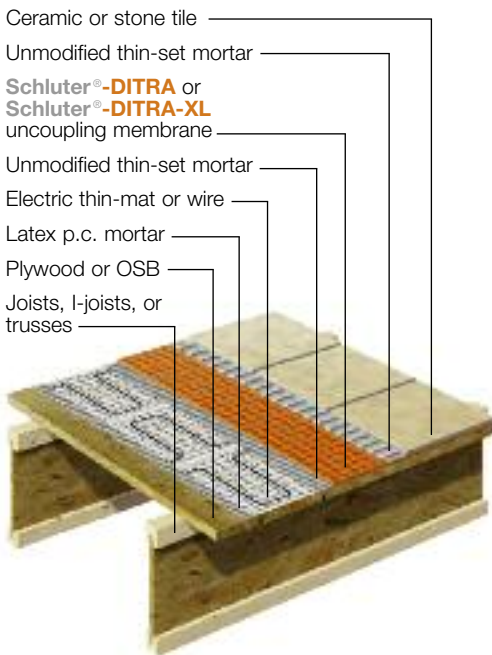

Electric thin-mat or wire system

Areas of Application

- ▲ over any even and structurally sound substrate
- ▲ interior dry or wet areas according to heating system manufacturer's recommendations

Limitations

- ▲ minimum 2" x 2" (50 mm x 50 mm) tile

Requirements

- ▲ for wood substrates, subfloor/underlayment configuration according to detail D-W16-T, D-W19-T, D-W24-T, D-W24-XL-T, or D-W-S; D-W24-XL-T for use with Schluter®-DITRA-XL only

Substrate Preparation

- ▲ any leveling of the assembly must be done prior to installing Schluter®-DITRA and Schluter®-DITRA-XL
- ▲ additional preparation according to heating system manufacturer's directions

Movement Joints

- ▲ Schluter®-DITRA and Schluter®-DITRA-XL do not eliminate the need for movement joints, including perimeter joints, within the tiled surface. Movement joints must be installed in accordance with industry standards and norms; see page 20 of this Handbook, TCA EJ171, and TTMAC 301 MJ.

Setting and Grouting Materials

- ▲ latex portland cement (p.c.) mortar – ANSI A118.11
- ▲ unmodified thin-set mortar – ANSI A118.1
- ▲ grout – ANSI A118.3, A118.6, A118.7, A118.8

Setting and Grouting Specifications


- ▲ tile – ANSI A108.5
- ▲ grout – ANSI A108.6, ANSI A108.9, ANSI A108.10
- ▲ heating system – follow manufacturer's directions

Other Considerations



- ▲ install electric wire system per heating manufacturer's directions; encapsulate wires in a skim coat of latex p.c. mortar or a cement-based leveling compound and allow to cure before installing DITRA or DITRA-XL with unmodified thin-set mortar
- ▲ install electric thin-mat per heating manufacturer's directions and install DITRA or DITRA-XL with unmodified thin-set mortar.
- ▲ vapor barrier on crawl space floors according to regional building codes
- ▲ where a waterproof floor is required, all Schluter®-DITRA and Schluter®-DITRA-XL seams and floor/wall transitions must be sealed with Schluter®-KERDI-BAND using unmodified thin-set mortar; see page 14
- ▲ certain moisture-sensitive stones, e.g., green marble or resin-backed tiles, may require special setting materials. Consult stone supplier and Schluter®-Systems for more information

Wood Substrate

D-RHTS-10

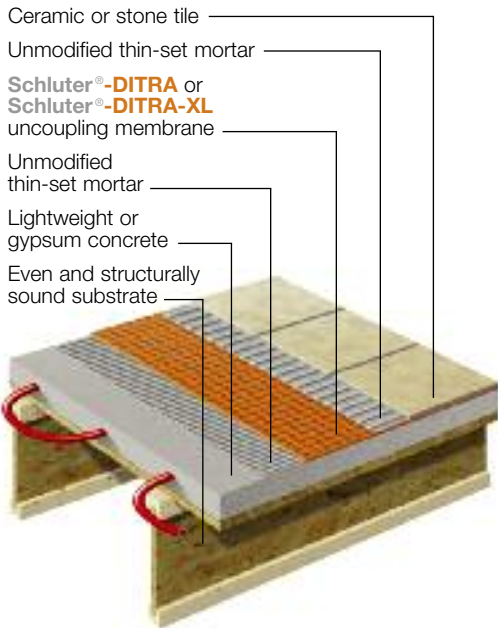

D-RHSS-10

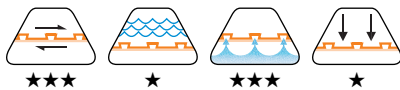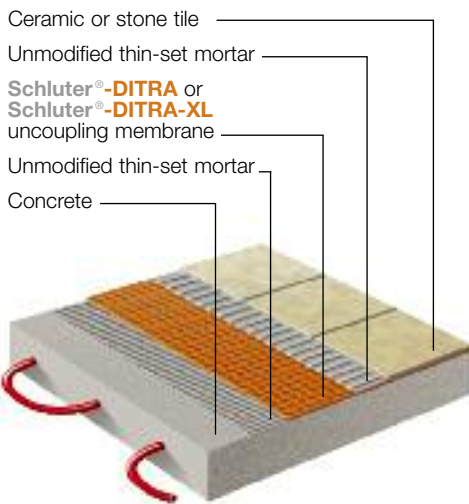

Thin slab (lightweight or gypsum concrete)

Areas of Application

- ▲ over lightweight or gypsum concrete thin slab placed over structurally sound wood or concrete subfloor
- ▲ interior dry or wet areas

Limitations

- ▲ minimum 2" x 2" (50 mm x 50 mm) tile

Requirements

- ▲ for wood substrates, subfloor/underlayment configuration according to detail D-W16-T, D-W19-T, D-W24-T, or D-W24-XL-T; D-W24-XL-T for use with Schluter®-DITRA-XL only
- ▲ where radiant heat tubes are laid over the subfloor, gypsum or concrete fill poured to a height that is 3/4" (19 mm) above the tops of the tubes is required before installing Schluter®-DITRA and Schluter®-DITRA-XL
- ▲ residual moisture in gypsum concrete, 2.0% (percentage by volume) or less before installing Schluter®-DITRA and Schluter®-DITRA-XL

Substrate Preparation

- ▲ gypsum or concrete – follow manufacturer's directions and/or design specifications
- ▲ additional substrate preparation according to heating system manufacturer's directions

Movement Joints

- ▲ Schluter®-DITRA and Schluter®-DITRA-XL do not eliminate the need for movement joints,

including perimeter joints, within the tiled surface. Movement joints must be installed in accordance with industry standards and norms; see page 20 of this Handbook, TCA EJ171, and TTMAC 301 MJ.

Setting and Grouting Materials

- ▲ unmodified thin-set mortar – ANSI A118.1
- ▲ grout – ANSI A118.3, A118.6, A118.7, A118.8

Setting and Grouting Specifications

- ▲ tile – ANSI A108.5
- ▲ grout – ANSI A108.6, A108.9, A108.10
- ▲ heating system – follow manufacturer's directions

Other Considerations

- ▲ if gypsum concrete is used, follow gypsum manufacturer's recommendations regarding primers and/or special surface preparation before installing Schluter®-DITRA and Schluter®-DITRA-XL
- ▲ vapor barrier on crawl space floors according to regional building codes
- ▲ where a waterproof floor is required, all Schluter®-DITRA and Schluter®-DITRA-XL seams and floor/wall transitions must be sealed with Schluter®-KERDI-BAND using unmodified thin-set mortar; see page 14
- ▲ certain moisture-sensitive stones, e.g., green marble, or resin-backed tiles may require special setting materials. Consult stone supplier and Schluter®-Systems for more information.

Concrete Substrate

Structural concrete slab

Areas of Application

- ▲ over structurally sound and even radiant-heated concrete floors
- ▲ young concrete (concrete cured less than 28 days)
- ▲ on or below grade concrete subject to moisture migration
- ▲ cracked concrete

Limitations

- ▲ minimum 2" x 2" (50 mm x 50 mm) tile
- ▲ concrete slabs subject to moisture migration must have all seams in Schluter®-DITRA and Schluter®-DITRA-XL sealed with Schluter®-KERDI-BAND using unmodified thin-set mortar
- ▲ any cracks in concrete subfloor must exhibit in-plane movement only; thin-set tile assemblies, including those incorporating Schluter®-DITRA or Schluter®-DITRA-XL, cannot accommodate differential vertical displacement

Requirements

- ▲ slab to be structurally sound
- ▲ slab to be free of waxy or oily films and curing compounds (when present, mechanical scarifying is necessary)
- ▲ the installation of Schluter®-DITRA or Schluter®-DITRA-XL and tile can begin as soon as the slab can be walked upon

Substrate Preparation

- ▲ any leveling or sloping of the slab or assembly must be done prior to installing Schluter®-DITRA and Schluter®-DITRA-XL

Movement Joints

- ▲ Schluter®-DITRA and Schluter®-DITRA-XL do not eliminate the need for movement joints, including perimeter joints, within the tiled surface. Movement joints must be installed in accordance with industry standards and norms; see page 20 of this Handbook, TCA EJ171, and TTMAC 301 MJ.
- ▲ concrete floors may incorporate various movement joints; see page 21 of this Handbook for guidelines on how to treat the different types of joints (control/contraction joints, expansion joints, etc.)

Setting and Grouting Materials

- ▲ unmodified thin-set mortar – ANSI A118.1
- ▲ grout – ANSI A118.3, A118.6, A118.7, A118.8

Setting and Grouting Specifications

- ▲ tile – ANSI A108.5
- ▲ grout – ANSI A108.6, A108.9, A108.10

Other Considerations

- ▲ where a waterproof floor is required, all Schluter®-DITRA and Schluter®-DITRA-XL seams and floor/wall transitions must be sealed with Schluter®-KERDI-BAND using unmodified thin-set mortar; see page 14
- ▲ certain moisture-sensitive stones, e.g., green marble, or resin-backed tiles may require special setting materials. Consult stone supplier and Schluter®-Systems for more information.

WATERPROOFING

Every substrate presents unique challenges



Today's construction methods, which include the use of lightweight, moisture-sensitive materials, such as plywood, OSB, and gypsum concrete, have made the installation of hard surface coverings particularly challenging. If wood or gypsum concrete substrates are exposed to moisture, the tile layer above can be damaged as a result.


Typical areas that require waterproofing include tub surrounds and showers. However, there are other commonly tiled areas that may, through unexpected circumstances, become exposed to significant amounts of water; for example, an overflowed toilet, or ruptured dishwasher, icemaker, or washing machine lines, which can result in flooding. Waterproofing these floors can save an owner from replacing the tile assembly and substructure in the event of a leak.

Schluter®-DITRA installations can be made waterproof with minimal effort. Since the matting is made of waterproof polyethylene, the only extra step necessary is to seal the DITRA seams and floor/wall connections. This is easily accomplished by applying **Schluter®-KERDI-BAND** to these areas using an unmodified thin-set mortar. The result is a waterproof installation that will not suffer damage in the event of an unexpected water leak.

Schluter®-DITRA meets the requirements of the American National Standard for Load Bearing, Bonded, Waterproof Membranes for Thin-Set Ceramic Tile and Dimension Stone Installations (ANSI A118.10), and it is listed by cUPC® and evaluated by ICC-ES (ESR-2467).

Floors, Interior - Ceramic or Stone Tile

D-WP-10

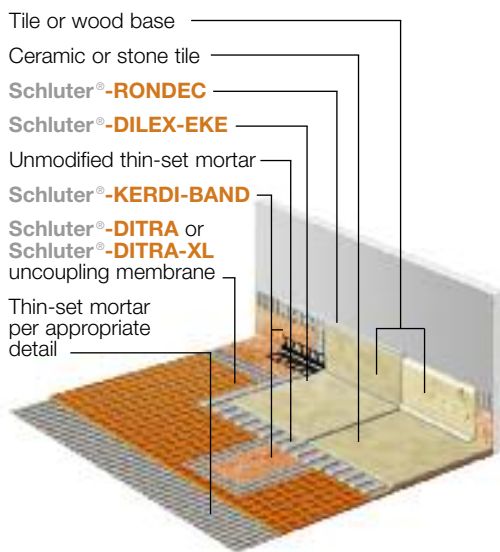

Areas of Application

- ▲ over any even and structurally sound substrate where waterproofing is desired

Limitations

- ▲ minimum 2" x 2" (50 mm x 50 mm) tile

Requirements

- ▲ all seams in Schluter®-DITRA and Schluter®-DITRA-XL matting and floor/wall transitions must be sealed with Schluter®-KERDI-BAND using unmodified thin-set mortar. Note: KERDI-BAND must lap DITRA at seams and at floor/wall transitions by a minimum of 2" (50 mm) in order to maintain waterproof integrity.

Other Considerations

- ▲ seaming Schluter®-DITRA and Schluter®-DITRA-XL, including floor/wall connections, with Schluter®-KERDI-BAND may be appropriate in cases where a break in the water line of an ice maker or dishwasher can damage


pre-existing moisture-sensitive substrates and underlayments. KERDI-BAND floor/wall connections are just as easily concealed with wood base as with tile. KERDI-BAND floor/wall connections in dishwasher alcoves are parged with thin-set mortar.

- ▲ in some applications the vertical section of the floor/wall transition will not accept a bond to unmodified thin-set mortar. Connections to such elements can be achieved using Schluter®-KERDI-FIX or suitable trowel-applied waterproofing materials, such as those that require atmospheric moisture to cure (e.g., urethane sealant).


EXTERIOR APPLICATIONS

Every substrate presents unique challenges


Ceramic and stone tiles are ideal surface coverings for the exterior and have been used successfully for thousands of years. Exterior balconies and terraces are ideal opportunities for the installation of tiled surfaces. However, these installations have typically presented significant challenges to tile setters. Since hard surface coverings are rigid by nature and have different physical properties compared to virtually every substrate, they cannot be bonded directly to the substrate, particularly in exterior applications where they are exposed to potentially severe climatic changes and the recurring introduction of moisture.

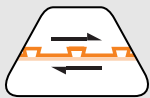


Schluter®-DITRA's uncoupling function protects the ceramic or stone tile covering by neutralizing the differential movement stresses between the substrate and the tile, thus eliminating the major cause of cracking and delaminating of the tiled surface. This is particularly important since these stresses are magnified by the significant temperature gradients common to exterior applications.

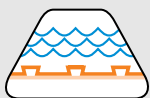

Schluter®-DITRA provides effective waterproofing that will protect the tile assembly from the recurring introduction of water, which is common in exterior applications.

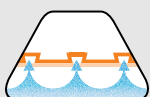

The free space beneath the **Schluter®-DITRA** matting provides a route for any residual moisture in the substrate to escape. This is especially important when installing tile over a young slab, concrete slabs subject to moisture migration, or a fresh mortar bed.

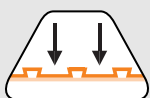

Since **Schluter®-DITRA** is virtually incompressible within the tile assembly, the advantages of uncoupling are achieved without sacrificing point load distribution capabilities.

Because **Schluter®-DITRA** is uniquely engineered to provide uncoupling, vapor management, and waterproofing, all of which are essential functions in exterior environments, it provides a reliable installation system for ceramic and stone tile surface coverings in exterior applications.

D-EXT-C-10

Concrete Substrate - Over Unoccupied Space

1. Sloped structure

A sufficient slope (1.5 - 2%) is necessary for the proper function of the assembly. See note on occupied space, pg. 16.

2. Schluter®-DITRA or Schluter®-DITRA-XL

Install Schluter®-DITRA and Schluter®-DITRA-XL using unmodified thin-set mortar.

3. Schluter®-BARA-RTK

Edging profile with drip lip and support for the Schluter®-BARIN gutter system.

4. Schluter®-KERDI-BAND

Polyethylene seaming tape, used to seal DITRA and DITRA-XL seams and floor/wall connections with unmodified thin-set mortar; see page 24.
Note: The 7-1/4" (185 mm)-wide KERDI-BAND is used over the DITRA/BARA-RTK and DITRA-XL/BARA-RTK junctions.

5. Schluter®-KERDI-FIX

Elastomeric sealant, used to bond Schluter®-KERDI-BAND to Schluter®-BARA profiles.

6. Schluter®-DILEX-EKE

Corner movement profile for floor/wall connections.

7. Schluter®-RONDEC or -JOLLY

Edging profiles provide a clean finish for base tiles. Available in many different colors and finishes. Material: stainless steel or aluminum.

8. Schluter®-BARIN

Color-coated aluminum gutter system; complete line of system accessories available.

9. Schluter®-SCHIENE/-JOLLY/-RONDEC


Color-coated aluminum profiles to match Schluter®-BARA/-BARIN; also available in stainless steel.

Note: Select profile size according to tile thickness; larger size will be required when used with DITRA-XL.

10. Ceramic or stone tile

Install surface covering using unmodified thin-set.

Note: Movement joints are mandatory; see page 20 of this Handbook.

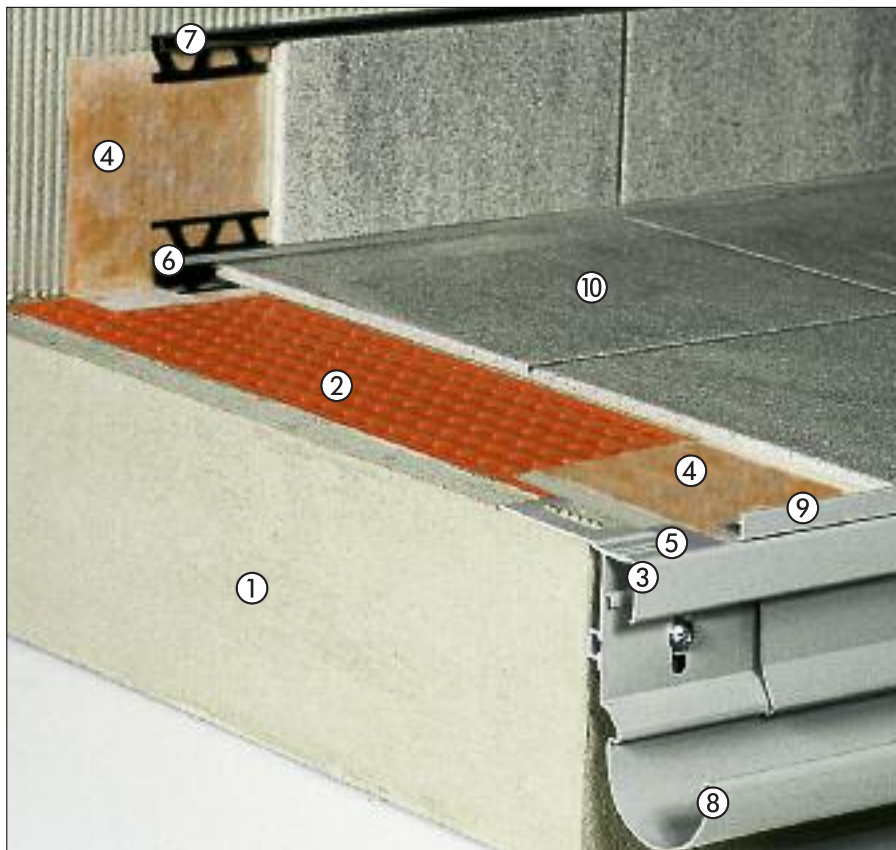

ATTENTION CANADIAN READERS: This detail may not meet the requirements of local building code; verify with the authority having jurisdiction on compliance. The National Building Code of Canada (NBC) 2005 requires that a roofing membrane be used on all balconies, decks and terraces that are not a flow through surface, including areas over occupied or unoccupied space. For applications incorporating a roofing membrane, please refer to detail D-EXT-OS on page 18.

1. Sloped wood structure

A sufficient slope (1.5 - 2%) is necessary for the proper function of the assembly. Subfloor/underlayment configuration according to detail D-W16-T, D-W19-T, D-W24-T, D-W24-XL-T, or D-W-S; D-W24-XL-T for use with Schluter®-DITRA-XL only. Use exterior grade subfloor panels.

2. Exterior-rated cement backerboard

Spread a supporting bed of unmodified thin-set mortar over the substrate using a 1/4" x 1/4" (6 x 6 mm) square-notched trowel, and immediately embed the backerboard panel in the mortar leaving a 1/8" - 3/16" (3 - 5 mm) gap between all panel edges and sides. Offset joints in the backerboard panels in such a way that they do not line up with joints in the substrate. Fill gaps between panels with dry-set mortar and tape all joints with 2" (50 mm)-wide alkali-resistant mesh tape. Fasteners and fastening schedule per manufacturer's directions.

3. Schluter®-DITRA or Schluter®-DITRA-XL

Install Schluter®-DITRA and Schluter®-DITRA-XL on cement backerboard using unmodified thin-set mortar.

4. Schluter®-BARA-RTK

Edging profile with drip lip and support for the Schluter®-BARIN gutter system.

5. Schluter®-KERDI-BAND

Polyethylene seaming tape, used to seal DITRA and DITRA-XL seams and floor/wall connections with unmodified thin-set mortar; see page 24.

Note: The 7-1/4" (185 mm)-wide KERDI-BAND is used over the DITRA/BARA-RTK and DITRA-XL/BARA-RTK junctions.

6. Schluter®-KERDI-FIX

Single-component elastomeric sealant, used to bond Schluter®-KERDI-BAND to Schluter®-BARA profiles.

7. Schluter®-DILEX-EKE

Corner movement profile for floor/wall connections.

8. Schluter®-RONDEC or -JOLLY

Edging profiles provide a clean finish for base tiles. Available in many different colors and finishes. Material: stainless steel or aluminum.

9. Schluter®-BARIN

Gutter system made of color-coated aluminum, for water management at the perimeter of balconies and terraces. Also available: a complete line of system accessories.

10. Schluter®-SCHIENE/-JOLLY/-RONDEC

Color-coated aluminum profiles to match Schluter®-BARA/-BARIN; also available in stainless steel.



Note: Select profile size according to tile thickness; larger size will be required when used with DITRA-XL.

11. Ceramic or stone tile

Install surface covering using unmodified thin-set mortar.

Note: Movement joints are mandatory; see page 20 of this Handbook.

Note regarding occupied space: Occupied space is not limited to living space. For example, garages, open-air balconies with finished ceilings beneath, etc., must be treated as occupied space. Please contact Schluter®-Systems with any questions.

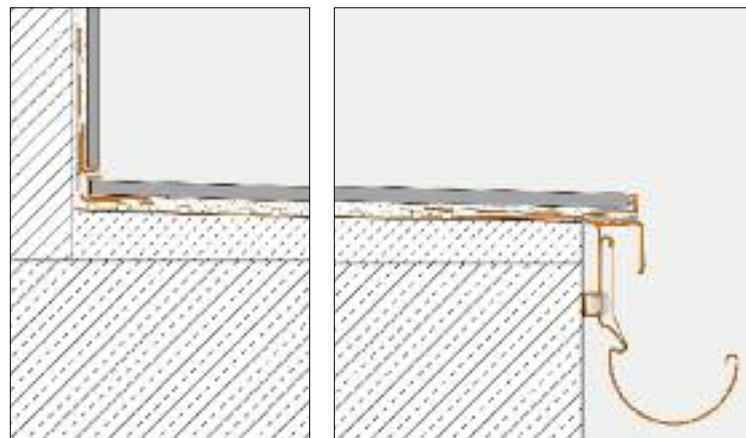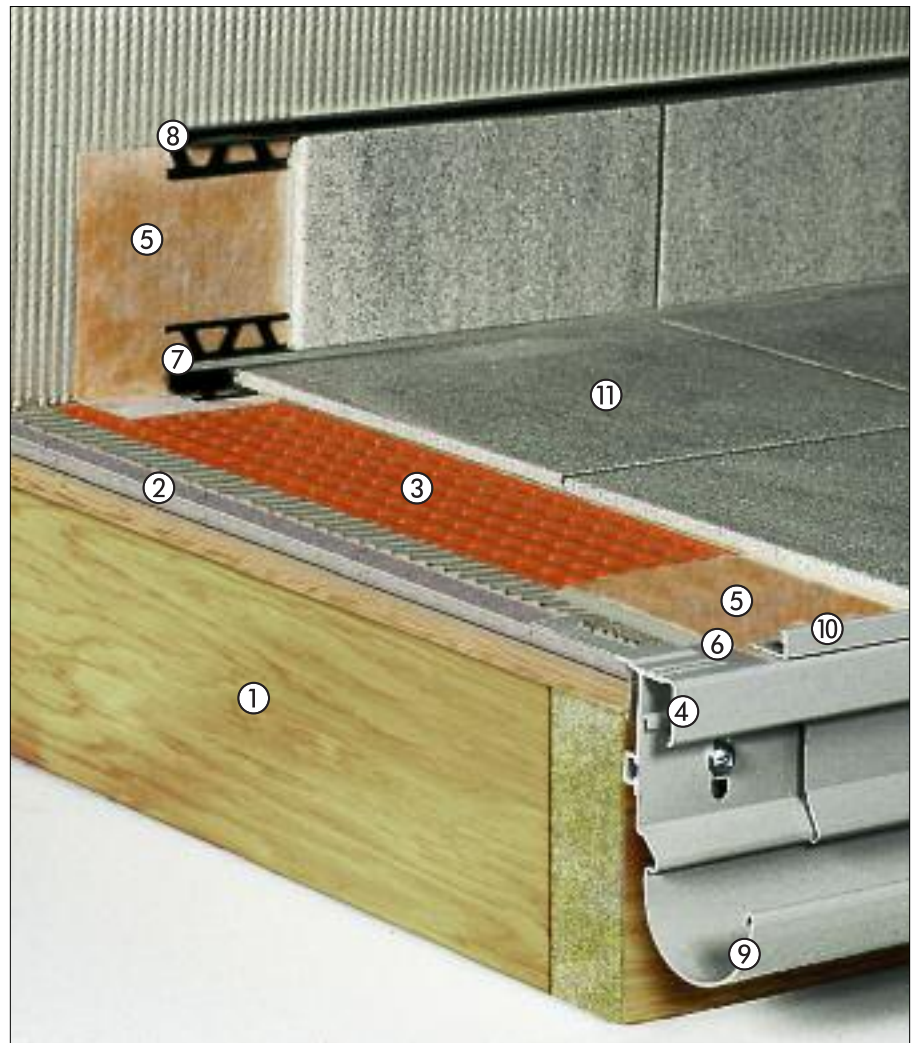


Balcony assemblies with waterproofing, integrated gutter, and waterproof wall connections can easily be built using Schluter® products, as indicated.

ATTENTION CANADIAN READERS: This detail may not meet the requirements of local building code; verify with the authority having jurisdiction on compliance. The National Building Code of Canada (NBC) 2005 requires that a roofing membrane be used on all balconies, decks and terraces that are not a flow through surface, including areas over occupied or unoccupied space. For applications incorporating a roofing membrane, please refer to detail D-EXT-OS on page 18.


Schluter®-BARA-RTK

Schluter®-BARA-RTK is an edging profile with a drip lip for installation over an existing sloped substrate. The profile has a special flange for attaching the Schluter®-BARIN gutter system. Schluter®-RONDEC or Schluter®-JOLLY can be laid over the top of the stepped bonding flange to finish the edge of the tile. As an alternative, tiles can be installed with an overhang.

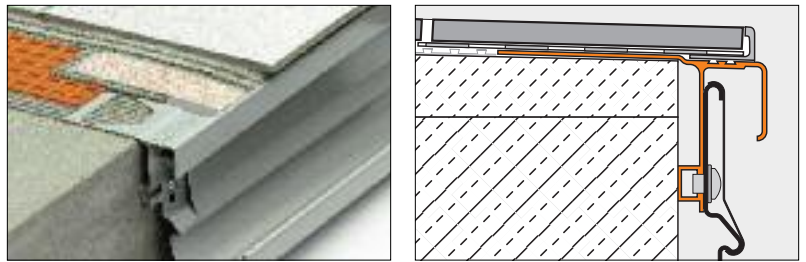


Schluter®-BARA-RAK

Schluter®-BARA-RAK is a balcony edging profile with a drip lip. It is placed along the edge area of an existing sloped substrate. BARA-RAK is not equipped to accept the Schluter®-BARIN gutter system. However, the system can be installed by drilling holes, 9/32" (7 mm) in diameter, in the edging profile and subsequently attaching the gutter.

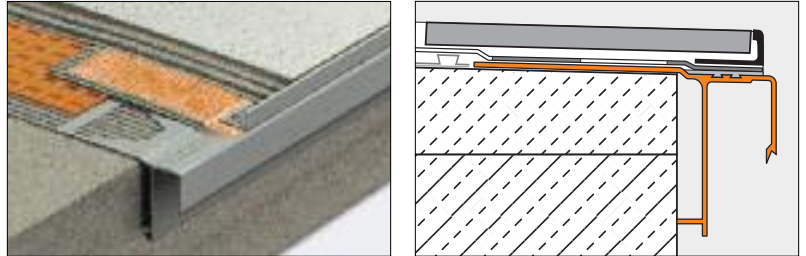



Schluter®-BARA-RW

Schluter®-BARA-RW is an L-shaped finishing profile made of stainless steel or color-coated aluminum, for the protection of exposed edge areas on balconies and terraces.

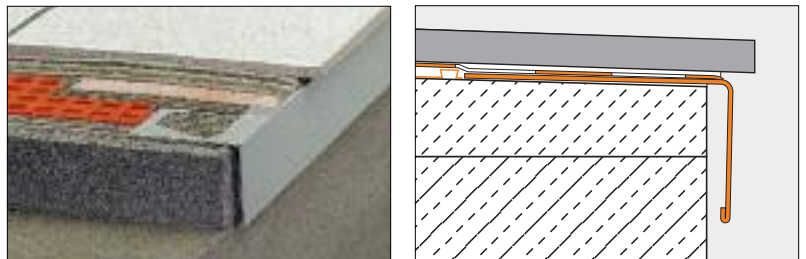

Exterior Concrete Floors, Patios, and Walkways

D-EXT-C-TS-10

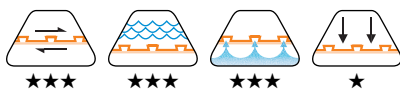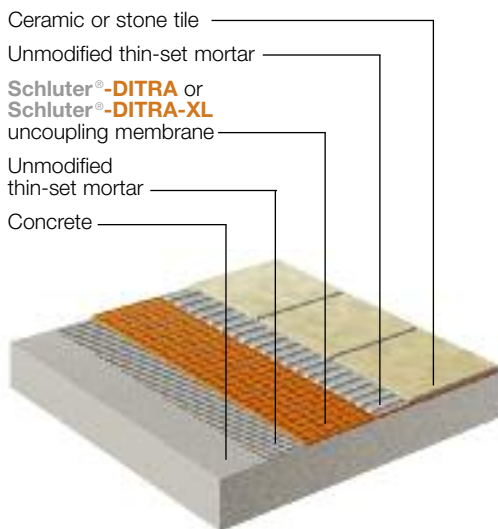

Concrete subfloor

Areas of Application

- ▲ over structurally sound and even exterior concrete where positive drainage below slab is provided
- ▲ young concrete (concrete cured less than 28 days)
- ▲ post-tensioned or pre-stressed concrete
- ▲ cracked concrete

Limitations

- ▲ minimum 2" x 2" (50 mm x 50 mm) tile
- ▲ for applications over occupied space, see detail D-EXT-OS, page 16. Garages, open-air balconies with finished ceilings underneath, etc. must be treated as occupied space. Please contact Schluter®-Systems with any questions.
- ▲ any cracks in concrete subfloor must exhibit in-plane movement only; thin-set tile assemblies, including those incorporating Schluter®-DITRA or Schluter®-DITRA-XL, cannot accommodate differential vertical displacement

Requirements

- ▲ slab to be structurally sound
- ▲ slab/assembly must be sloped for complete surface drainage
- ▲ gravel bed or other means of drainage must be provided below slab
- ▲ slab to be free of waxy or oily films and curing compounds (when present, mechanical scarifying is necessary)

- ▲ all seams in Schluter®-DITRA and Schluter®-DITRA-XL and floor/wall transitions must be sealed with Schluter®-KERDI-BAND using unmodified thin-set mortar; see page 24

Substrate Preparation

- ▲ sloping of the slab or assembly must be done prior to installing Schluter®-DITRA and Schluter®-DITRA-XL

Movement Joints

- ▲ Schluter®-DITRA and Schluter®-DITRA-XL do not eliminate the need for movement joints, including perimeter joints, within the tiled surface. Movement joints must be installed in accordance with industry standards and norms; see page 20 of this Handbook, TCA EJ171, and TTMAC 301 MJ.
 - ▲ concrete floors may incorporate various movement joints; see page 21 of this Handbook for guidelines on how to treat the different types of joints (control/contraction joints, expansion joints, etc.)

Setting and Grouting Materials

- ▲ unmodified thin-set mortar – ANSI A118.1
- ▲ grout – A118.6, A118.7

Setting and Grouting Specifications

- ▲ tile – ANSI A108.5
- ▲ grout – A108.10

Concrete or Wood Substrate - Over Occupied Space

D-EXT-OS-10

1. Concrete or wood structure

For wood substrates, subfloor/underlayment configuration according to detail D-W16-T, D-W19-T, D-W24-T, or D-W24-XL-T; D-W24-XL-T for use with Schluter®-DITRA-XL only

2. Roofing membrane

The roofing membrane must be sufficiently sloped (1.5 - 2%) and is necessary for the proper function of the assembly.

3. Schluter®-TROBA-PLUS

Drainage mat for sustained water drainage

4. Mortar bed

Wire reinforced mortar bed, minimum thickness 1-1/2" (38 mm)

5. Edge insulation strip (compressible foam)

6. Schluter®-DITRA or Schluter®-DITRA-XL

Install Schluter®-DITRA and Schluter®-DITRA-XL on mortar bed using unmodified thin-set mortar

7. Schluter®-BARA-RTK

Edging profile with drip lip and support for the Schluter®-BARIN gutter system. Please see also Schluter®-Systems' Illustrated Price List and visit schluter.com for more detailed information on Schluter®-BARA balcony edging profiles.

8. Schluter®-BARA-RK

T-shaped finishing profile

9. Schluter®-KERDI-BAND

Polyethylene seaming tape, used to seal DITRA and DITRA-XL seams and floor/wall connections with unmodified thin-set mortar; see page 24.

10. Schluter®-DILEX-EKE

Corner movement profile for floor/wall connections.

11. Schluter®-RONDEC or -JOLLY

Edging profiles provide a clean finish for base tiles. Available in many different colors and finishes. Material: stainless steel or aluminum.

12. Schluter®-BARIN


Gutter system made of color-coated aluminum, for water management at the perimeter of balconies and terraces. Also available: a complete line of system accessories. Please see also Schluter®-Systems' Illustrated Price List and visit schluter.com for more detailed information on the Schluter®-BARIN gutter system.

13. Ceramic or stone tile

Install surface covering using unmodified thin-set mortar.

Note: Movement joints are mandatory; see page 20 of this Handbook.

Note regarding occupied space: Occupied space is not limited to living space. For example, garages, open-air balconies with finished ceilings underneath, etc. must be treated as occupied space. Please contact Schluter®-Systems with any questions.

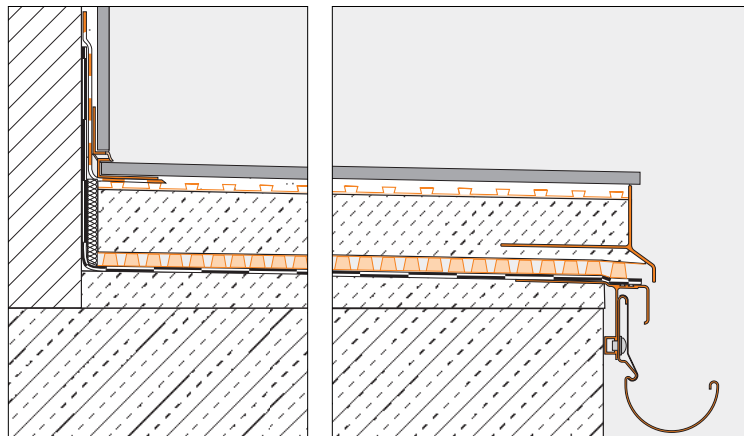

Schluter® products make it easy to construct functional balcony coverings that include subsurface drainage, uncoupling/waterproofing, tightly sealed wall joints, and gutters.

MOVEMENT JOINTS

Every substrate presents unique challenges



DISCUSSION

Movement joints are an integral part of any tile assembly. The various components of a tile assembly (tile, mortar, substrate, etc.) have unique physical characteristics that affect their behavior. Specifically, these components will expand and contract at different rates, according to each component's intrinsic physical properties, with changes in moisture, temperature, and loading (both dead and live loads). This differential expansion/contraction of attached components results in internal stresses. Furthermore, structures that restrain overall expansion of the tile field (walls, columns, etc.) cause stress buildup within the system. If the aforementioned movements are not accommodated through the use of movement joints in the tile field and at restraining structures, the resulting stresses can cause cracking of the grout and tile and delamination of the tile from the substrate. Thus, movement joints are an essential component of any durable tile assembly.

SOLUTIONS

Movement joints must be incorporated within the tile field, at doorsills, and at transitions to walls and other restraining structures to allow movement of the assembly and prevent stresses that can damage the system. Schluter®-Systems' prefabricated movement joint profiles protect tile edges and prevent sound bridges and surface water penetration, resulting in a permanent, maintenance-free installation. The family of Schluter®-DILEX prefabricated movement profiles includes a variety of shapes, sizes, and materials to suit different applications. Please see Schluter®-Systems' Illustrated Price List and visit www.schluter.com for more detailed information on Schluter®-DILEX movement profiles.



TECHNICAL NOTES

The Tile Council of North America (TCNA) and the Terrazzo, Tile, and Marble Association of Canada (TTMAC) provide guidelines (EJ171 and 301MJ, respectively) for the placement and construction of movement joints in and around the tile field. Schluter®-Systems accepts these guidelines. However, given the increased use of larger tiles, smaller grout joints, and lighter building materials, which are more susceptible to movement, Schluter®-Systems recommends that movement joints within the tile field be placed at more frequent intervals, as indicated below.

Guidelines for the placement of movement joints

- ▲ Field size not to exceed 400 ft² (37.0 m²)
- ▲ Interior applications: 16' - 20' (4.9 m - 6.1 m) in each direction
- ▲ Interior areas exposed to direct sunlight, moisture, or heated floors: 12' - 16' (3.7 m - 4.9 m) in each direction
- ▲ Exterior: 8' - 12' (2.4 m - 3.7 m) in each direction
- ▲ Place around the perimeter of any size floor and/or against all restraining surfaces
- ▲ Fields should be as square as possible. The ratio between length and width should not exceed 1:1.5.

Typical movement joint applications

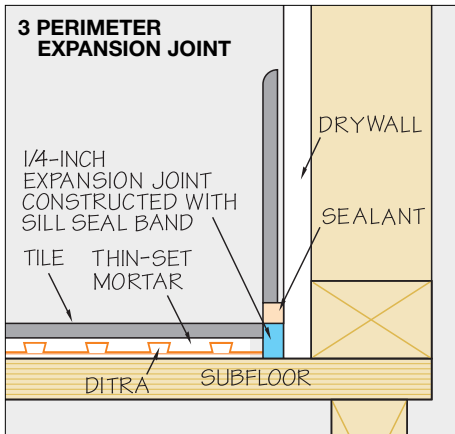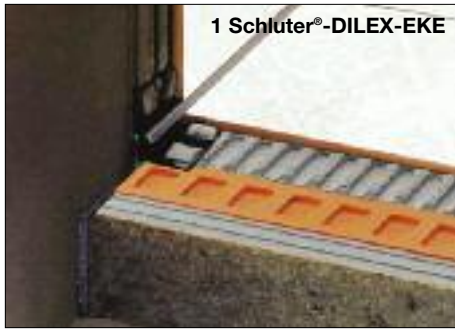

Perimeter Joints

Perimeter joints are provided at the outer edges of any tile installation to accommodate movements attributable to changes in moisture, temperature, and loading. See figures 1, 2, and 3.

If Schluter®-DILEX corner movement profiles will not be used, Schluter®-Systems recommends the use of sill seal (a compressible polyethylene gasket used to seal the gap between foundations and sill plates) as a quality control measure when providing perimeter movement joints. The sill seal band is placed against perimeter structures before any component of the tile assembly is installed, (e.g., Schluter®-DITRA, Schluter®-DITRA-XL, additional underlayments including self-leveling materials, mortar beds, etc. See figures 2 and 3). After the tile is installed and grouted, any excess sill seal material is cut away, leaving a movement joint with uniform width that is void of any mortar, grout, or other restraining materials that would render the joint ineffectual.

Surface Joints

Surface joints must be placed within the tiled surface regardless of substrate conditions. They provide for stress relief from movements in the tile field due to thermal and moisture expansion/contraction and loading. See figure 4.

Expansion Joints

Expansion joints permit both horizontal and vertical differential movements attributable to thermal and moisture expansion/contraction by providing a complete separation for the full depth of the slab to allow for free movement between adjoining parts of a structure or abutting surfaces. They are typically placed at columns, walls, and any other restraining surfaces. Expansion joints must be continued through the tile covering.

Schluter®-DITRA and Schluter®-DITRA-XL are separated at expansion joints and the joint is continued through the tile covering using Schluter®-DILEX surface movement profiles. When DITRA and DITRA-XL are used as waterproofing, the abutted sections must be covered with Schluter®-KERDI-FLEX or Schluter®-KERDI-BAND.

Cold Joints

Cold (construction) joints occur where two successive placements of concrete meet. True cold joints bond the new concrete to the old and do not allow movement. However, it takes extra care to accomplish this, so they are usually designed to act as expansion or control/contraction joints. Cold joints are treated in the same manner as expansion joints. See above.

Control/Contraction Joints

Control/contraction joints are designed to induce controlled cracking caused by drying and chemical shrinkage at preselected locations. They are typically formed by saw cutting, tooling, or through the use of inserts. Schluter®-DITRA and Schluter®-DITRA-XL are not separated at control/contraction joints; however, surface movement joints must be provided in the tile covering in accordance with the aforementioned guidelines. See also Surface Joints.

Structural or Seismic Joints


Regarding structural and seismic expansion joints, please contact Schluter®-Systems at 1-800-472-4588 (USA) or 1-800-667-8746 (Canada) for proper installation guidelines.

Note regarding residential applications

Due to the increased popularity of continuous tile installations (i.e., tile continuing from room to room on a given floor), movement joints have become both increasingly important and increasingly difficult to provide. For instance, consider the residential installation shown in Figure 5. It is almost certain that the homeowner will resist the idea of placing movement joints across any of the rooms shown in the figure, despite TCNA, TTMAC, and Schluter®-Systems guidelines. However, the need for movement joints in this installation is undeniable, given the extended size of the field. The question then becomes, “How does one provide the movement joints necessary to ensure a durable installation without compromising the aesthetic qualities of the continuous tile field?”

The easiest way to accomplish this goal is to begin by providing movement joints at the perimeter of the installation. Perimeter joints are absolutely necessary and do not interrupt the tile field. The next step would be to place movement joints at the thresholds between rooms or where a tiled hallway meets a larger tiled room. These locations are relatively inconspicuous and the lines formed by the movement joints are logical in that they reflect the natural perimeter of each room. Finally, determine if any other characteristics of the floor plan invite the placement of additional movement joints. In this example, the intersection of the nook area and kitchen/family room may be a reasonable choice.

Figure 5

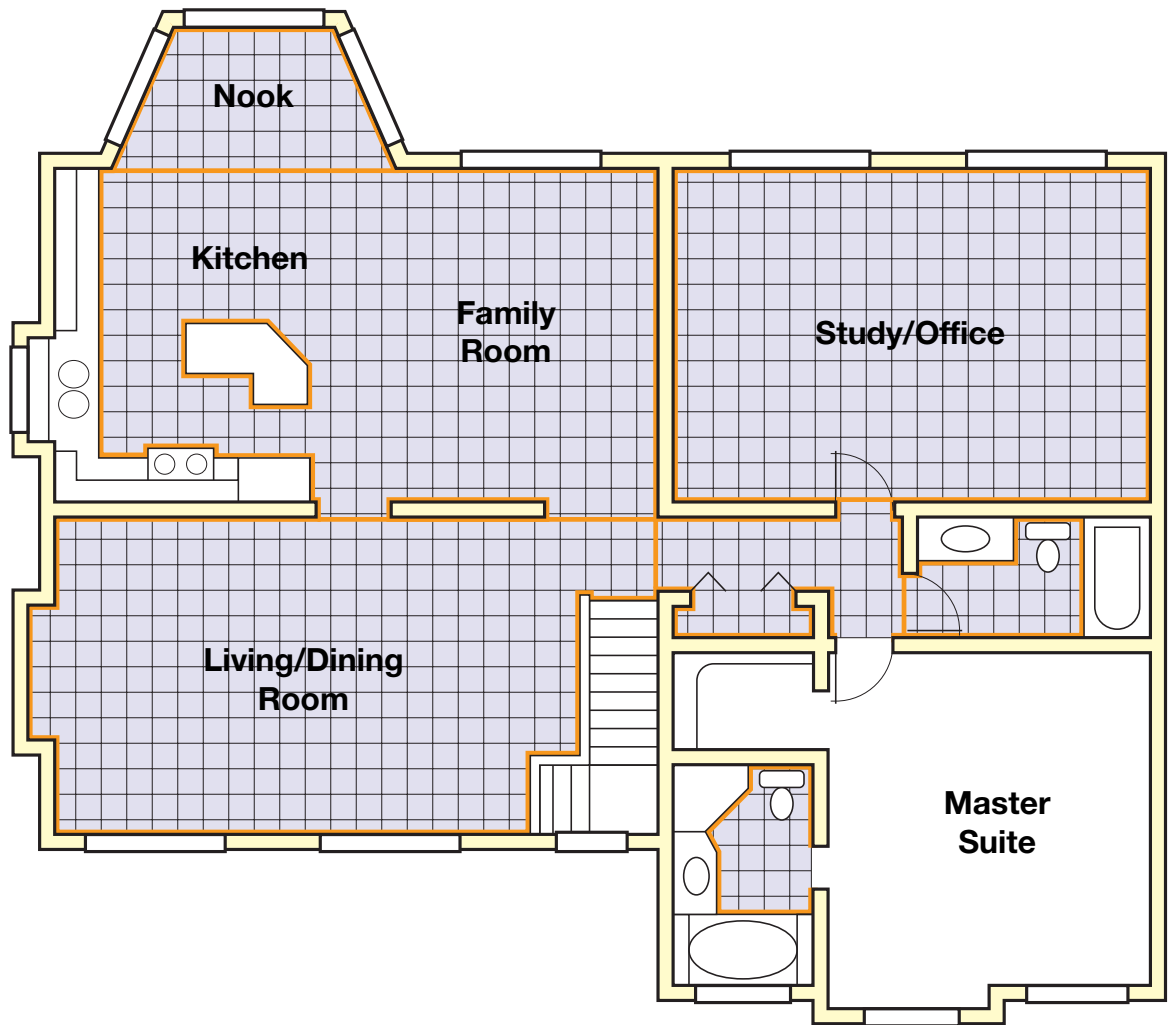

Schluter®-Systems understands that the tile setter must take into account the needs of his or her client in determining the placement of movement joints in a tile installation. For example, a client may not wish to interrupt a continuous tile field that spans multiple rooms. However, as indicated by the orange lines above, there are ways to meet industry guidelines that will serve to provide the client with a durable installation that remains aesthetically pleasing.

WOOD UNDERLAYMENT

Plywood/OSB underlayment installation guidelines

DISCUSSION

In some applications referenced in this Handbook, adding a layer of plywood or OSB before installing Schluter®-DITRA and the ceramic or stone tile covering is required to reduce deflection and curvature of the sheathing between the joists.

INSTALLATION GUIDE

Place underlayment panels (Exposure 1, plugged-face plywood or OSB of minimum 3/8" (10 mm) thickness) with long dimension perpendicular to floor joists such that the following conditions are met:

1. Abut all underlayment end joints at quarter points between joists.

Example: Abut underlayment panels on either side of the joist centerline at: 4" (102 mm) for 16" (406 mm) o.c. joists, 5" (127 mm) for 19.2" (488 mm) o.c. joists, or 6" (152 mm) for 24" (610 mm) o.c. joists (see figures 1 & 2).

Note: Underlayment end joints should be placed as far away from subfloor end joints as possible.

2. Underlayment to overlap edge joints of subfloor by 1/2 of the width of the subfloor panel (24" - 610 mm). At restraining surfaces, overlap may be less than 24" (610 mm) when the subfloor panel is less than 48" (1.2 m)-wide (see figure 1).
3. Gap underlayment panels 1/8" (3 mm) on all ends and edges, and 1/4" (6 mm) at perimeter walls, cabinetry, or other restraining surfaces.

Figures 1 & 2 – Typical Subfloor/Underlayment Detail (Not to Scale)

Figure 2


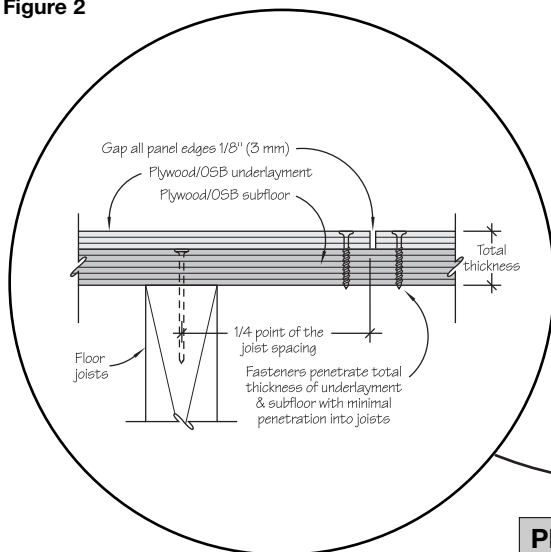


Figure 1

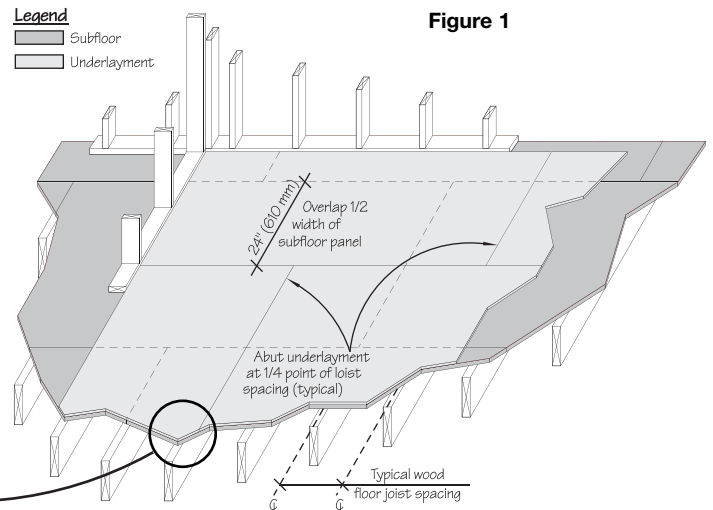

Plywood/OSB Type and Fastener Schedule Guidelines			
Plywood/OSB Grades	Plywood/OSB Thickness - in (mm)	Maximum On-Center Fastener Spacing - in (mm)	
		Panel Edges	Field
Exposure 1, plugged-face plywood or OSB	3/8 (10)	4 (102)	6 (152)
	1/2 (13)	4 (102)	6 (152)
	Greater than 1/2 (13)	6 (152)	6 (152)

The following guidelines must be followed when fastening underlayment panels:

1. Use ring shank nails (no staples) or screws (no drywall screws).
2. Fasteners must pass through entire thickness of underlayment and subfloor panels with minimal penetration into joists (see figure 2).

FINAL WORD

As stated previously, Schluter®-Systems requires that any underlayment panel must have a minimum thickness of 3/8" (10 mm). When in doubt, increase underlayment thickness.

INSTALLATION

Schluter®-DITRA and Schluter®-DITRA-XL

Easy Step-by-Step Installation

A step-by-step installation video is available. E-mail us at info@schluter.com or call us at 1-800-472-4588 (USA) or 1-800-667-8746 (Canada). To see a video clip, go to www.schluter.com.



Using a thin-set mortar that is suitable for the substrate, apply the thin-set mortar (mixed to a fairly fluid consistency, but still able to hold a notch) using a 1/4" x 3/16" (6 mm x 5 mm) V-notched trowel, 5/16" x 5/16" (8 mm x 8 mm) V-notched trowel, or the Schluter®-DITRA trowel, which features a 11/64" x 11/64" (4.5 mm x 4.5 mm) square-notched design.



Apply Schluter®-DITRA or Schluter®-DITRA-XL to the floor, fleece side down. Solidly embed the matting into the bonding mortar using a float or screed trowel (please observe the open time of the bonding mortar). For joining sections of DITRA or DITRA-XL, simply abut end and side sections of adjacent sheets.



Lift up a corner of the matting to check coverage. Proper installation results in full contact between the fleece webbing and the thin-set mortar.



Tile can be installed over Schluter®-DITRA and Schluter®-DITRA-XL immediately; no need to wait for the mortar to cure. Fill the cut-back cavities with unmodified thin-set mortar and comb additional mortar over the matting using a trowel that is appropriate for the size of the tile. Solidly embed the tiles in the setting material. Periodically remove and check a tile to ensure that full coverage is being attained.

ESTIMATED THIN-SET COVERAGE


To bond DITRA and DITRA-XL to the substrate: Use one 50-lb. (22.68 kg) bag of mortar per 150 - 200 ft² (13.9 - 18.6 m²).

To bond the tile to the DITRA, using a 1/4" x 3/8" (6 mm x 10 mm) square- or U-notched trowel: Use one 50-lb (22.68 kg) bag of mortar per 40 - 50 ft² (3.7 - 4.6 m²).

To bond the tile to the DITRA-XL, using a 1/4" x 3/8" (6 mm x 10 mm) square- or U-notched trowel: Use one 50-lb (22.68 kg) bag of mortar per 35 - 45 ft² (3.3 - 4.2 m²).

Waterproofing

The following steps are required for waterproofing only:

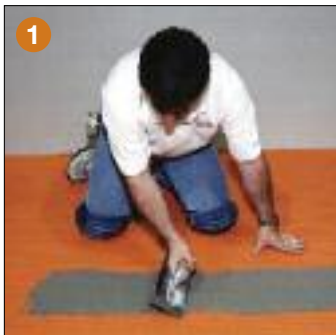

At the joints, fill the cut-back cavities with unmodified thin-set mortar, approximately 8" (203 mm) wide, centered over the joint.



Comb additional unmodified thin-set mortar over the joint using a 1/4" x 3/16" (6 mm x 5 mm) V-notched trowel or the Schluter®-KERDI trowel, which features a 1/8" x 1/8" (3 mm x 3 mm) square-notched design. Using the flat side of the trowel, firmly press the 5" (127 mm)-wide Schluter®-KERDI-BAND into the mortar to ensure 100% coverage and to remove excess mortar and air pockets.



At all wall junctions, apply a 10" (254 mm)-wide strip of Schluter®-KERDI-BAND as described in steps 1 - 3, centered where the wall and floor meet.

Notes

- ▲ KERDI-BAND must lap DITRA and DITRA-XL at seams and at floor/wall transitions by a minimum of 2" (50 mm) in order to maintain waterproof integrity.
- ▲ In some applications the vertical section of the floor/wall transition will not accept a bond to unmodified thin-set mortar. Connections to such elements can be achieved using Schluter®-KERDI-FIX or suitable trowel-applied waterproofing materials, such as those that require atmospheric moisture to cure (e.g., urethane sealant).

THIN-SET FACTS

Discussion of thin-set mortars and Schluter®-DITRA installations

QUESTION

Can ceramic tile, including porcelain tile, be set on Schluter®-DITRA with unmodified thin-set mortar?

ANSWER

YES. In fact, we recommend it. Here's why:

Portland cement-based unmodified thin-set mortars are dependent on the presence of moisture for hydration in order to gain strength. Since Schluter®-DITRA is impervious, it does not deprive the mortar of its moisture. This allows the cement to properly hydrate, resulting in a strong, dense bond coat. In fact, after the mortar has reached final set (usually within 24 hours), unmodified thin-set mortars achieve higher strengths when cured in continually moist conditions.

QUESTION

Can ceramic tile, including porcelain tile, be set on Schluter®-DITRA with latex-modified thin-set mortar?

ANSWER

We DON'T recommend it. Here's why:

Latex-modified mortars must air dry for the polymers to coalesce and form a hard film in order to gain strength. When sandwiched between two impervious materials such as Schluter®-DITRA and ceramic tile, including porcelain tile, drying takes place very slowly through the open joints in the tile covering. [According to the TCA Handbook for Ceramic Tile Installation, this drying period can fluctuate from 14 days to over 60 days, depending on the geographic location, the climatic conditions, and whether the installation is interior or exterior]. Therefore, extended cure times would be required before grouting if using modified thin-set mortars between DITRA and ceramic tile, including porcelain tile. If extended cure times were not observed, the results could be unpredictable. This is even more important to consider in exterior applications that are exposed to rain as there is the additional concern of latex leaching.

ADDITIONAL NOTES

15 years of field experience and testing by the Tile Council of North America (TCNA) support the efficacy of using unmodified thin-set mortars to bond ceramic tile, including porcelain tile, to Schluter®-DITRA in both interior and exterior applications. See relevant testing data on page 26.

Remember, the type of mortar used to apply Schluter®-DITRA depends on the type of substrate. The mortar must bond to the substrate and mechanically anchor the fleece on the underside of the DITRA. For example, bonding DITRA to wood requires latex-modified thin-set mortar. When bonding DITRA to particularly dry, porous concrete with unmodified thin-set mortar, the slab should be moistened to saturate the concrete and help prevent premature drying of the mortar. Excess or standing surface water must be removed prior to installation. Additionally, all mortars (modified and unmodified) have an acceptable temperature range that must be observed during application and curing.

TESTING

Evaluation of mortar types used with Schluter®-DITRA

As stated previously in this Handbook, Schluter®-Systems recommends the use of unmodified thin-set mortar between **Schluter®-DITRA** and the ceramic or porcelain tile covering. In this section, we will address concerns regarding the use of unmodified mortar over DITRA and provide insight into the overall function of the tile assembly using experimental data. The Tile Council of North America was contracted to perform independent testing of all experimental setups described hereafter.

A popular misconception in the tile industry is that porcelain tile cannot be bonded using unmodified mortar. To show that unmodified mortar will provide the necessary performance in Schluter®-DITRA installation systems, the following tests were performed. First, unmodified mortars from two different manufacturers were used to bond porcelain tile to DITRA over a single layer of 3/4" plywood with joists spaced at 19.2" o.c. The two installations were tested according to the ASTM C627 "Standard Test Method for Evaluating Ceramic Floor Tile Installation Systems Using the Robinson Type Floor Tester" and produced ratings of *heavy* and *light*. *Heavy* indicates a performance level acceptable for shopping malls, stores, commercial kitchens, work areas, laboratories, auto showrooms and service areas, shipping/receiving, and exterior decks, while *light* indicates a performance level acceptable for light commercial use in office space, reception areas, kitchens, and bathrooms. Given that the test assemblies only utilized a single layer of plywood, these high-performance ratings demonstrate that unmodified mortar can provide a secure bond even over a bending and deflecting substrate. Tiles were removed from each of the ASTM C627 specimens after the Robinson test was complete, and then used to evaluate shear bond strength between the unmodified mortar and the tile. Test results are summarized in the table below.

Mortar Type (Applicable ANSI Standard)	Test Report Number	ASTM C627 Test Rating*	Test Report Number	Shear Test Results† (psi)	
				Specimens:	Average:
Manufacturer 1 Unmodified (A118.1)	TCA-046-03 (B)	Heavy (13 cycles)	TCA-073-03	Specimens:	327, 267, 267, 246
				Average:	277
Manufacturer 2 Unmodified (A118.1)	TCA-126-03 (A)	Light (9 cycles)	TCA-186-03	Specimens:	425, 381, 275, 377
				Average:	365

*Test Setup:

- 2" x 2" joists spaced 19.2" o.c.
- APA-rated "Exposure 1" tongue-and-groove plywood subfloor; 3/4" thickness
- Spray-dried latex-modified mortar in Test TCA-046-03 and liquid-emulsion latex-modified mortar in Test TCA-126-03 (ANSI A118.4)
- Schluter®-DITRA mat
- Unmodified mortar, as indicated in table above (ANSI A118.1)
- 12" x 12" porcelain tile; 3/8" nominal thickness
- Sanded, spray-dried latex-modified portland cement grout (ANSI A118.7)

† Tile samples removed from ASTM C627 test specimens and evaluated for shear bond strength between mortar and tile

Tests were also performed on Schluter®-DITRA assemblies using unmodified thin-set mortar over concrete according to ASTM C627. The two assemblies produced ratings of *Extra Heavy*, indicating a performance level acceptable for extra heavy and high impact use in food plants, dairies, breweries, and kitchens, and *Light*, indicating a performance level suitable for light commercial use in office space, reception areas, kitchens, and bathrooms. Variation in the performance levels achieved is attributable to the different tile used. Test results are summarized in the table below.

Substrate	Mortar Type (Applicable ANSI Standard)	Tile	Grout (Applicable ANSI Standard)	ASTM C627 Test Rating	Test Report Number
Concrete	Unmodified (A118.1)	12" x 12" porcelain; 5/16" nominal thickness	Polymer Modified Cement Grout (A118.7)	Extra Heavy (14 cycles)	TCNA-039-06
Concrete	Unmodified (A118.1)	2" x 2" porcelain; 1/4" nominal thickness	Polymer Modified Cement Grout (A118.7)	Light (6 cycles)	TCNA-057-06

Given concern over freeze/thaw performance of unmodified mortar, the next set of tests included shear bond tests of porcelain tile bonded to concrete with and without Schluter®-DITRA after exposure to freeze-thaw cycles in accordance with ANSI A118.4 (F5.2.6). An unmodified mortar was used in one installation, while a liquid-emulsion latex-modified mortar from the same manufacturer was used in the other. It should be noted that when used between two impervious materials, such as porcelain tile and DITRA, latex-modified mortars must be afforded extended drying times. According to the *TCA Handbook for Ceramic Tile Installation*, the necessary drying period can fluctuate from 14 days to over 60 days when using latex-modified mortar. Since unmodified mortars do not require a drying period (and actually benefit from continued water presence), they allow for normal use of the tile installation in a fraction of the time and, as shown in the test data in the table below, provide more than adequate performance.

Mortar Type (Applicable ANSI Standard)	Shear Test Results‡ (psi) Test Report TCA-145-03			
	Tile Bonded to Concrete (ANSI A118.4)–		Tile and DITRA Bonded to Concrete (ANSI A118.10)°	
Manufacturer 1 Unmodified (A118.1)	208	Specimens:	66, 61, 70, 62	
		Average:	65	
Manufacturer 1 Liquid-Emulsion Latex-modified (A118.4)	199	Specimens:	53, 57, 58, 75	
		Average:	61	

‡ All specimens subjected to freeze/thaw cycles in accordance with ANSI A118.4 (F5.2.6)

– ANSI A118.4 requires minimum shear bond strength of 175 psi

° ANSI A118.10 requires minimum shear bond strength of 50 psi

10 TESTING & CERTIFICATIONS

Product Evaluation

Schluter®-Systems is committed to providing reliable installation systems for ceramic and stone tile. As part of this commitment, we have invested considerable resources in testing our products and obtaining certifications where applicable to provide our customers and local code officials with relevant data that supports the efficacy of our systems. All the testing referenced below was performed by independent laboratories.

Uncoupling and Support/Load Distribution

The method used to establish the overall performance of a tile assembly under loading is the ASTM C627 "Standard Test Method for Evaluating Ceramic Floor Tile Installation Systems Using the Robinson Type Floor Tester." The assembly is tested in cycles using a loaded, revolving carriage. Load, wheel hardness, and number of revolutions vary with each cycle. Once a specified level of damage is exceeded, the test is stopped. The Tile Council of North America (TCA) Handbook for Ceramic Tile Installation assigns performance levels to an assembly based on the number of cycles successfully completed. The ratings include residential, light, moderate, heavy, and extra heavy, in order of improving performance.

Report Number	Substrate	Joist Spacing	Tile	Rating
Schluter®-DITRA				
TCA-046-03 (B)	Plywood	19.2" o.c.	12" x 12" porcelain	Heavy (13 cycles)
TCA-126-03 (A)	Plywood	19.2" o.c.	12" x 12" porcelain	Light (9 cycles)
TCA-130-04 (C)	OSB	19.2" o.c.	6" x 6" porcelain	Heavy (12 cycles)
TCA-130-04 (A)	OSB	19.2" o.c.	3" x 3" porcelain	Light (7 cycles)
TCNA-039-06	Concrete	N/A	12" x 12" porcelain	Extra Heavy (14 cycles)
TCNA-057-06	Concrete	N/A	2" x 2" porcelain	Light (6 cycles)
Schluter®-DITRA-XL				
TCNA-153-08	Plywood	24" o.c.	6" x 6" porcelain	Extra Heavy (14 cycles)
TCNA-303-06	Plywood	24" o.c.	12" x 12" porcelain	Heavy (12 cycles)

Assembly Notes:

- All plywood and OSB subfloors were 23/32" (3/4" nom.) -thick
- DITRA and DITRA-XL bonded to plywood/OSB with modified thin-set mortar (ANSI A118.11)
- DITRA bonded to concrete with unmodified thin-set mortar (ANSI A118.1)
- Tile bonded to DITRA and DITRA-XL with unmodified thin-set mortar (ANSI A118.1)
- Polymer-modified cement grout (ANSI A118.7)

The test results above demonstrate that Schluter®-DITRA and -DITRA-XL perform extremely well under load while at the same time providing flexibility within the shear plane.

Waterproofing

Schluter®-DITRA and DITRA-XL provide reliable waterproofing in interior and exterior applications. The products have been found to meet or exceed the requirements of the American National Standard Specifications for Load Bearing, Bonded, Waterproof Membranes for Thin-set Ceramic Tile and Dimension Stone Installation A118.10. Schluter®-DITRA and DITRA-XL are also listed by cUPC® and have been evaluated by ICC-ES (Report No. ESR-2467)

Vapor Management

The free space under the DITRA matting allows the substrate to breathe, while the material composition provides for a very low water vapor permeance, which prevents any significant vapor intrusion in the tile assembly from below.

Property	Test Method	Performance
Water vapor permeance	ASTM E96-00 (water method at 73° F and 50% RH)	0.006 perms

The result is that DITRA and DITRA-XL effectively manage vapor and prevent damage to the tile covering as a result.

Green Building

Schluter®-DITRA has been independently tested to determine VOC emissions per California Specification 01350: "Standard Practice for the Testing of Volatile Organic Emissions from Various Sources Using Small-Scale Environmental Chambers"

Property	Test Method	Performance
VOC emissions	CA 01350 and ASTM D5116	0.0 mg/m³

Thus, Schluter®-DITRA has been found to emit zero VOCs and can contribute towards achieving the following green building credits:


- LEED, IEQ Credit 4.3: Low-Emitting Materials - Flooring Systems
- ICC 700-2008, 901.6: Pollutant Source Control - Hard-Surface Flooring
- CHPS, EQ2.2: Low-Emitting Materials

NATURAL STONE

Discussion of natural stone and single-layer wood subfloors

Natural stone is a product of nature with a wide variety of colors, patterns, and textures that come together to distinguish it as one of the premiere surface coverings available on the market. Some of stone's characteristics, which add to its beauty and uniqueness, are veins, fissures, starts, and dry-seams. While these characteristics enhance its aesthetic appeal, they're also indicators that point to the inherent variability of the flexural strength of natural stone, which can have detrimental effects on serviceability. This variability is underscored by examining the range of typical flexural (bending) strengths of ceramic tile compared to the range of strength for some common natural stones.

Schluter®-Systems contracted the Tile Council of North America (TCNA) to perform flexural strength testing on various commercially available ceramic tiles and dimension stones guided by the ASTM C880 Standard Test Method for Flexural Strength of Dimension Stone. Five samples of each tile and stone were tested, with the minimum recorded values displayed in the figure below. We have chosen to show only minimum values since these represent the weakest samples, which would be most prone to cracking in service over a bending substrate.

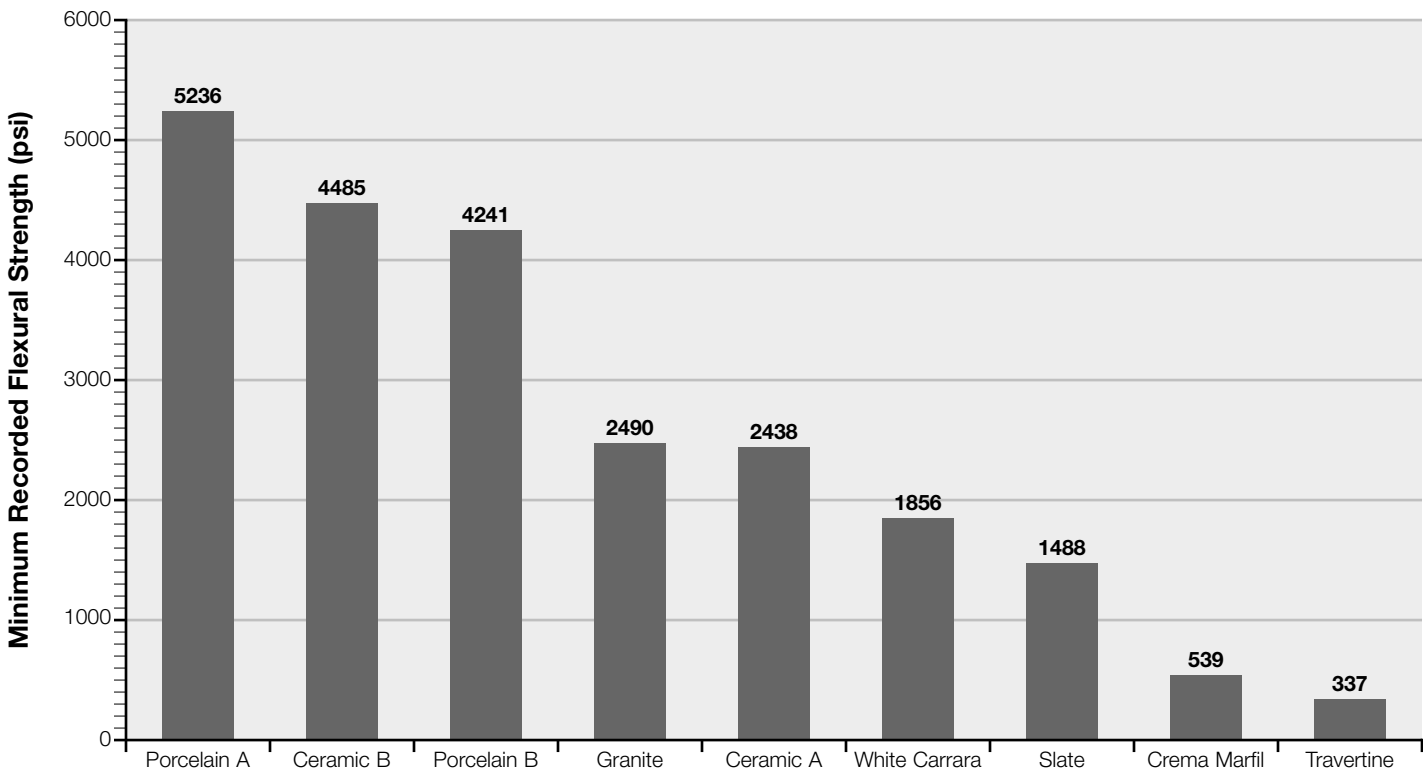

It is clear from the figure that the minimum recorded flexural strengths of these dimension stones tend to be significantly less than those of the ceramic tiles. In some cases, the differences are dramatic. For example, the minimum recorded flexural strength of the weakest travertine sample (337 psi) was only 14% of the minimum flexural strength of the weakest ceramic sample (2438 psi). In other words, the weakest ceramic sample was more than 7X as strong as the weakest travertine sample. As another example, the minimum recorded flexural strength of the weakest porcelain sample is more than 12X as strong as the minimum recorded flexural strength of the weakest travertine sample.

Q. Why does Schluter®-Systems recommend a double-layer wood floor for installing natural stone over Schluter®-DITRA and DITRA-XL?

A. There are three principle reasons: 1) As illustrated above, the fact that most stone products have a minimum flexural strength that is substantially lower than what is typical for ceramic tile; 2) Stones are products of nature and complex heterogeneous materials with naturally occurring regions of discontinuity, such as veins and fissures. Such features can be weaker than the surrounding stone fabric and act as "stress risers," concentrating bending stresses within the region of discontinuity; and 3) When wood floor assemblies are subjected to forces such as loading – both live and dead loads – they produce flexural stresses in the surface covering which can cause weak and brittle materials to break or crack.

Engineering mechanics as well as field observations show that the location of maximum flexural stresses in the floor assembly is directly over the floor joists and at seams in the subfloor panels. Therefore, we recommend double-layer wood floors when installing natural stone in order to increase the stiffness of the sheathing assembly and position underlayment seams away from the joists to minimize flexural stresses in the stone covering directly above the joists and at seams. Refer to page 24 for underlayment installation guidelines. For more information on the development of these guidelines, please refer to the article titled "Position of Underlayment to Prevent Cracked Tile and Grout" on our website at www.schluter.com/5138.aspx.

Q. What distinguishes Schluter®-DITRA-XL from DITRA?

A. Since the uncoupling function of DITRA is founded on its geometric flexibility to provide a forgiving shear plane, increasing the height of the product produces additional protection against stresses being transferred between the tile and supporting substrate. Testing reveals that this increase is significant.

Four assemblies incorporating natural stone installed with Schluter®-DITRA-XL over single-layer plywood subfloors were tested according to the ASTM C627 Standard Test Method for Evaluating Ceramic Floor Tile Installation Systems Using the Robinson Type Floor Tester as shown below.

Joist Spacing	Stone	ASTM C627 Test Results	Rating	TCNA Test Report Number
19.2" o.c.	White Carrara	12 cycles	Heavy	TCNA-121-07 (A)
24" o.c.	White Carrara	7 cycles	Light	TCNA-121-07 (B)
24" o.c.	Crema Marfil	5 cycles	Residential	TCNA-441-07
24" o.c.	Travertine	5 cycles	Residential	TCNA-441-07

Test Setup:

1. 2" x 2" joists
2. APA-rated "Exposure 1" tongue-and-groove plywood subfloor; 23/32" (3/4" nom.) thickness
3. Latex portland cement mortar (ANSI A118.11)
4. Schluter®-DITRA-XL
5. Unmodified thin-set mortar (ANSI A118.1)
6. Stone (12" x 12" x 3/8" nom. for each type)
7. Polymer-modified cement grout (ANSI A118.7)

These test assemblies represent demanding conditions, given the bending and deflection of the single-layer plywood subfloor under loading and keeping in mind the lower flexural strengths of these types of stones. The results indicate that DITRA-XL provides superior movement accommodation to limit stress transfer and protect the natural stone surface covering against damage.

It should be noted that one limitation of the ASTM C627 test is that test specimens do not include seams or butt joints between subfloor panel ends as would be present in an actual floor construction. Subfloor butt joints are located in areas of maximum bending flexural stress (on the joists).

Q. Then why doesn't Schluter®-Systems warranty DITRA-XL for stone applications over single-layer wood subfloors?

A. Schluter®-Systems acknowledges that, in many instances, the market is requesting stone applications over single-layer wood subfloors. This is due in large part because customers want even transitions to adjacent flooring surfaces and don't want the additional cost of installing another layer of wood. Schluter®-Systems has responded to this request with DITRA-XL. In our opinion, based on laboratory testing and field experience, DITRA-XL is the most reliable system for installing natural stone over single-layer wood subfloors on the market today.

Still, the inherent variability in the flexural strength of natural stone in conjunction with the dynamics of single-layer wood subfloors can produce substantial uncertainty in predicting the in-service performance of the stone covering. As such, Schluter®-Systems cannot warranty stone coverings over single-layer wood subfloors.

When the risks associated with natural stone and a single-layer wood application are unacceptable to the owner, building design professional, general contractor, and/or installer, then detail D-W-S is recommended, which includes the use of a plywood/OSB underlayment (double-layer wood system) in addition to the DITRA or DITRA-XL uncoupling membrane. Double-layer wood systems using DITRA or DITRA-XL for supporting stone are covered by the Schluter®-DITRA & Schluter®-DITRA-XL warranty (see page 35).

SOUND CONTROL

Discussion of sound control in conjunction with ceramic & stone tile

Controlling sound transmission through floor/ceiling assemblies in multi-story construction can present challenges to architects and design professionals, particularly when hard surface coverings, including ceramic and stone tiles, are used. This is because sound control materials tend to be compressible and may not provide adequate support for the tile layer in thin-set applications. However, there are practical methods that allow for the use of tile and stone while providing sound transmission control.

Sound transmission categories, evaluation, and code requirements

The first category is airborne sound, such as speaking, music, etc. Airborne sound transmission is measured using standard test methods. For example, the ASTM E90 and ASTM E336 test methods are commonly used for laboratory and field measurement of airborne sound transmission, respectively. The results from these tests are then used to calculate a single-number rating per ASTM E413 that is called sound transmission class (STC) or field sound transmission class (FSTC).

The second category is impact sound, such as foot traffic, dropped items, etc. The ASTM E492 and ASTM E1007 test methods are commonly used for laboratory and field measurement of impact sound transmission, respectively. The results from these tests are then used to calculate a single-number rating per ASTM E989 that is called impact insulation class (IIC) or field impact insulation class (FIIC). The ASTM E2179 test method was developed to provide a means of evaluating the flooring assembly's contribution to a concrete floor. The contribution of the flooring assembly to the IIC of the slab is calculated and reported as the Δ IIC (delta IIC).

Building codes typically contain requirements for both STC and IIC. For example, the International Building Code (IBC) calls out minimum values of 50 for STC and IIC or 45 for FSTC and FIIC as an alternative to laboratory testing. The International Residential Code (IRC) calls out minimum values of 45 for STC and IIC. Condominium associations may have their own minimum requirements for sound attenuation as well.

Factors affecting performance

Airborne sound transmission through floor/ceiling assemblies can be reduced effectively by increasing the mass of the assembly and introducing suspended ceilings with sound insulation in the cavities. In general, STC ratings are largely independent of the choice of floor covering. Furthermore, the methods used to improve STC ratings as called out above do not have adverse effects on the floor covering. Thus, airborne sound transmission control is not a challenge to be addressed by the tile industry.

Impact sound control performance is dependent upon both the floor/ceiling structure and the floor covering itself. In general, impact sound control with hard surface coverings is best achieved with floating systems that incorporate resilient layers.

A 6" (152 mm)-thick concrete slab will produce an IIC rating of approximately 28 without the floor covering or ceiling assembly. The direct application of tile will not significantly improve the IIC rating. When flexible underlayments (membranes) are used in a thin-set assembly the IIC rating can be improved, though the use of additional sound attenuation methods (e.g., sound-rated ceilings) are typically necessary to meet required minimums. As resilient layers within a thin-set assembly are made thicker and more flexible sound control tends to improve, but load-bearing capacity is reduced. This is the inherent limitation of thin-set assemblies for sound control. However, relatively thick and resilient sound underlayments can be combined with a load-distribution layer (e.g., mortar bed, lightweight concrete topping, poured gypsum underlayment) to provide excellent results (sound control meeting code minimums) without a sound-rated ceiling and still provide good support for the tile assembly. For example, research has shown that a 1-3/8" (35 mm)-thick concrete topping over 1" (25 mm)-thick mineral fiber board on a 6" (152 mm)-thick concrete slab will produce an average IIC rating of approximately 60 to 65 without the floor covering or ceiling assembly, which far exceeds code minimums.

Wood-frame construction typically consists of a plywood or OSB subfloor supported on joists with gypsum board used to finish the ceiling underneath. The first step in improving impact sound control is to ensure that the gypsum board ceiling is not directly attached to the joists. Resilient channels are used to provide isolation between the gypsum board and the joists. Sound insulation batts are placed in the cavities between joists as well. This type of assembly will produce an IIC rating of approximately 45 before the flooring assembly is installed. This rating can be improved by increasing the mass of the assembly (e.g., adding another layer of gypsum board to the ceiling or plywood/OSB to the floor). The direct application of tile over the subfloor can actually lower the IIC rating of this assembly. Using flexible underlayments may mitigate this effect or even improve the IIC rating, but currently there is no standard test method available to quantify the contribution of a flooring assembly to wood-frame construction in general. Again, the use of relatively thick and resilient sound underlayments can be combined with a load-distribution layer to provide significant sound control and a solid base for tile installation.

Schluter®-DITRA

Schluter®-Systems has never promoted Schluter®-DITRA as a sound control system. However, DITRA provides a degree of sound attenuation similar to various thin-set sound control membranes. Schluter®-DITRA and ceramic tile were tested* over a 6" (152 mm)-thick concrete slab and the measured IIC rating of this assembly was 10 points greater than the measured IIC rating of the bare slab (IIC bare slab = 28, IIC slab w/DITRA and tile = 38). This level of performance is not sufficient to meet typical code requirements without additional sound control measures. As discussed above, the use of a sound control underlayment in combination with a load-distribution layer such as a mortar bed, lightweight concrete, or gypsum concrete can significantly improve the IIC rating of the assembly. Sound-rated ceilings can improve the IIC rating as well.

* Please note that this testing was performed prior to the approval of the ASTM E2179 standard test method and used a smaller specimen size (4 ft x 4 ft) than required by existing sound control test method standards.

Installation Considerations

In laboratory testing, sound energy transmission is effectively directed through the test specimen only, with negligible transfer through other paths. In other words, the values recorded provide an accurate picture of the sound control characteristics of the test specimen itself. However, in construction, floor/ceiling assemblies and wall assemblies are connected to form the final structure and there is potential for interaction between these elements. Floor/ceiling assemblies may not perform as expected in the field with respect to both airborne and impact sound control if they are not isolated from adjacent walls to prevent sound energy transfer. Thus, perimeter joints serve to accommodate expansion of the tile assembly and prevent "flanking" sound transfer. Schluter®-Systems provides a range of prefabricated movement joint profiles that can be used to limit movement stresses due to changes in moisture content, temperature, and loading and limit sound energy transfer.

HOW DOES IT WORK?

Explanation of how Schluter®-DITRA functions

To understand how the DITRA system works, it is important to first understand what a tile assembly is, how it functions, and how stresses occur within the assembly. A tile installation is a composite assembly that consists of layered components (underlayments, bonding mortars, tile, etc.). The primary sources of stress in this composite system are movements due to loading, changes in temperature, and changes in moisture content (either in the substructure or in the components of the tile assembly, including the tile itself). When an installation is subjected to these movements, compressive and tensile stresses develop within the assembly and interact to produce shear stresses at the interfaces between the layered components. Therefore, a tile assembly must be able to perform well under load and, at the same time, provide flexibility within the shear plane.


The method used to establish the overall performance of a tile assembly under loading is the ASTM C627 "Standard Test Method for Evaluating Ceramic Floor Tile Installation Systems Using the Robinson Type Floor Tester." The assembly is tested in cycles using a loaded, revolving carriage. Load, wheel hardness, and number of revolutions vary with each cycle. Once a specified level of damage is exceeded, the test is stopped. The Tile Council of North America (TCA) Handbook for Ceramic Tile Installation assigns performance levels to an assembly based on the number of cycles successfully completed. The ratings include *residential*, *light*, *moderate*, *heavy*, and *extra heavy*, in order of improving performance.

The TCNA conducted the tests shown below, which included a single layer of plywood (3/4" thick) over joists spaced at 19.2" o.c., Schluter®-DITRA bonded using modified thin-set mortar (ANSI A118.4), 12" x 12" porcelain tile (3/8" thick) bonded using unmodified thin-set mortar (ANSI A118.1), and modified portland cement grout (ANSI A118.7).


Test Report Number	Number of Cycles Passed	Rating
TCA-046-03 (B)	13	Heavy
TCA-126-03 (A)	9	Light

The two installations produced ratings of *heavy* and *light*, according to the TCA Handbook for Ceramic Tile Installation. "Heavy" indicates a performance level acceptable for shopping malls, stores, commercial kitchens, work areas, laboratories, auto showrooms and service areas, shipping/receiving, and exterior decks, while "light" indicates a performance level acceptable for light commercial use in office space, reception areas, kitchens, and bathrooms.

Given that the test assemblies consisted of only a single layer of plywood over joists spaced at 19.2" o.c. (a bending and deflecting substrate), these ratings demonstrate that Schluter®-DITRA performs extremely well under load while at the same time providing flexibility within the shear plane.

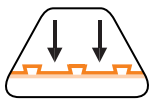

When placed on a solid foundation, columns or pillars can support tremendous loads. The same physical principle applies to DITRA installations. Column-like mortar structures are formed in the cutback cavities of the matting. Loads are transferred from the tile covering through these column-like mortar structures to the substrate. Since mortar has a very high compressive strength, DITRA becomes virtually incompressible within the tile assembly and, therefore, doesn't sacrifice load-distribution capabilities of the system.

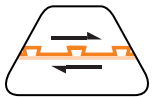

DITRA provides uncoupling (geometric flexibility) through its open rib structure, which allows for in-plane movement that effectively neutralizes the differential movement stresses between the substrate and the tile.

This flexibility is readily apparent when the overall DITRA assembly is subjected to shear testing. In the tests shown below, porcelain tile was bonded to concrete using unmodified thin-set mortar meeting ANSI A118.1. One specimen included Schluter®-DITRA, while the other did not. The results show that the amount of stress developed in the system when the tile layer is displaced is significantly reduced through the inclusion of DITRA, which is due to the product's flexibility in the shear plane.

Assembly	Average Maximum Shear Stress (psi)
Tile over concrete	208
Tile and DITRA over concrete	65

Tile has been successfully installed for thousands of years by incorporating an uncoupling layer, or forgiving shear interface, between the tile assembly and the substrate. This practice has evolved from the sand-strata method (tile set in mortar over a layer of tamped sand) to the unbonded mortar bed method (tile set in mortar over a cleavage membrane). However, this alone does not ensure a high-performance tile installation. The tile covering must be well supported so that loads can be distributed through the assembly to the substructure without damaging the tile covering. Therefore, a viable tile assembly must be designed to incorporate both support/ load distribution of the tile layer and flexibility within the shear plane (e.g., a traditional unbonded mortar bed allows for flexibility at the shear plane through a cleavage membrane, but still provides a solid base for the tile layer).


Since Schluter®-DITRA utilizes geometric flexibility in the shear plane rather than material flexibility, the advantages of uncoupling are achieved without sacrificing load-distribution capabilities of the tile assembly. Thus, it is the combination of geometric flexibility in the shear plane and support in the normal direction that allows Schluter®-DITRA to protect the tile layer from stresses due to loading and changes in temperature and moisture.

PRODUCT & ORDERING INFO

The ordering information for the **Schluter®-DITRA**, **Schluter®-DITRA-XL** and **Schluter®-KERDI** components outlined in this Handbook is located below. For technical support, Illustrated Price List, or to receive additional information on our complete product line, please call **1-800-472-4588 (USA)** or **1-800-667-8746 (Canada)**, or visit our comprehensive web site at **www.schluter.com**.

Schluter®-DITRA

Schluter®-DITRA is a pressure-stable polyethylene membrane, vacuum-formed in a cutback grid design, with an anchoring fleece laminated to its underside. DITRA is 1/8" (3 mm) in height and emits zero VOC.

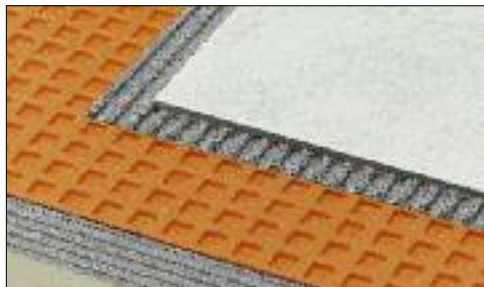

Schluter®-DITRA	
Uncoupling and waterproofing membrane (1/8" - 3 mm thick)	
Item No.	Dimensions
DITRA 5M	3' 3" x 16' 5" = 54 ft ² (1 m x 5 m = 5 m ²)
DITRA 150	3' 3" x 45' 9" = 150 ft ² (1 m x 14 m = 14 m ²)
DITRA 30	3' 3" x 98' 5" = 323 ft ² (1 m x 30 m = 30 m ²)

Schluter®-DITRA-XL

Schluter®-DITRA-XL is a pressure-stable polyethylene membrane, vacuum-formed in a cutback grid design, with an anchoring fleece laminated to its underside. DITRA-XL is 5/16" (7 mm) in height and emits zero VOC.



Schluter®-DITRA-XL	
Uncoupling and waterproofing membrane (5/16" - 7 mm thick)	
Item No.	Dimensions
DITRA-XL/175	3' 3" x 53' 3" = 175 ft ² (1 m x 16.25 m = 16.25 m ²)

Schluter®-KERDI-BAND

Schluter®-KERDI-BAND is a waterproofing strip used to seal butt joints and floor/wall connections with the Schluter®-KERDI and Schluter®-DITRA membranes, as well as profile connections with the Schluter®-BARA balcony edging profile series.



Schluter®-KERDI-BAND			
Waterproofing strip			
Item No.	Width	Length	Thickness
KEBA 100/125/5M	5" - 125 mm	16' 5" - 5 m	4 mil
KEBA 100/125/10M	5" - 125 mm	33' - 10 m	4 mil
KEBA 100/185/5M	7-1/4" - 185 mm	16' 5" - 5 m	4 mil
KEBA 100/250/5M	10" - 250 mm	16' 5" - 5 m	4 mil
KEBA 100/125	5" - 125 mm	98' 5" - 30 m	4 mil
KEBA 100/185	7-1/4" - 185 mm	98' 5" - 30 m	4 mil
KEBA 100/250	10" - 250 mm	98' 5" - 30 m	4 mil

Note: 1 mil = 1 one-thousandth of an inch

Schluter®-KERDI-FLEX

Schluter®-KERDI-FLEX is a flexible polyethylene waterproofing strip used to seal movement joints over Schluter®-DITRA in specialty applications where large movements are expected, i.e. over expansion joints or construction joints.




Schluter®-KERDI-FLEX			
Waterproofing strip for use above movement joints			
Item No.	Width	Length	Thickness
FLEX 125/5M	5" - 125 mm	16' 5" - 5 m	12 mil
FLEX 250/5M	10" - 250 mm	16' 5" - 5 m	12 mil
FLEX 125/30	5" - 125 mm	98' 5" - 30 m	12 mil
FLEX 250/30	10" - 250 mm	98' 5" - 30 m	12 mil

Note: 1 mil = 1 one-thousandth of an inch

Schluter®-KERDI-KERECK-F

Schluter®-KERDI-KERECK-F are pre-formed, seamless corners made of Schluter®-KERDI for waterproofing inside and outside corners.

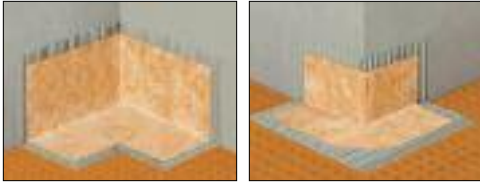

Inside Corner (I)


Outside Corner (O)

Schluter®-KERDI-KERECK-F		
Waterproofing for corners		
Item No.	Thickness	Packaging
KERECK/FI 2	4 mil	2 Inside corners
KERECK/FI 10	4 mil	10 Inside corners
KERECK/FA 2	4 mil	2 Outside corners
KERECK/FA 10	4 mil	10 Outside corners

Note: 1 mil = 1 one-thousandth of an inch

Schluter®-KERDI-KM

Schluter®-KERDI-KM prefabricated seal is cut sections of the Schluter®-KERDI waterproofing membrane designed to seal protrusions through the Schluter®-KERDI or Schluter®-DITRA/DITRA-XL membranes. Schluter®-KERDI-KM is designed to be used in conjunction with Schluter®-KERDI-FIX or equivalent sealant to seal around pipes or other similar elements.

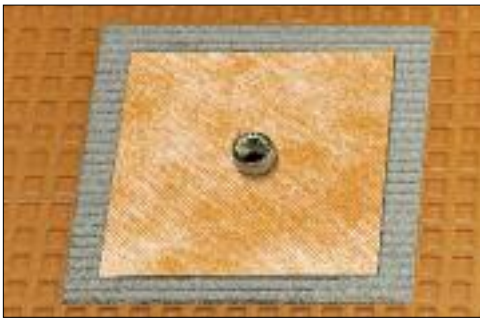

Schluter®-KERDI-KM			
Pipe seal			
Item No.	Dimensions	Thickness	Packaging
KM 5117/22	7" x 7" - 175 x 175 mm Hole diameter, $\phi = 22 \text{ mm} - 7/8"$	4 mil	5 units

Note: 1 mil = 1 one-thousandth of an inch

Schluter®-DITRA-TROWEL and Schluter®-KERDI-TROWEL



Used to install Schluter®-DITRA and Schluter®-KERDI membranes. The **DITRA-TROWEL** features an 11/64" x 11/64" (4.5 mm x 4.5 mm) square-notched design while the **KERDI-TROWEL** features a 1/8" x 1/8" (3 mm x 3 mm) square-notched design.

Schluter®-DITRA-TROWEL and Schluter®-KERDI-TROWEL		
Trowels used to install Schluter®-DITRA and Schluter®-KERDI membranes		
Item No.	Notch Size	Packaging
TRL-DIT6	11/64" x 11/64" (4.5 mm x 4.5 mm)	6 units
TRL-KER6	1/8" x 1/8" (3 mm x 3 mm)	6 units

Schluter®-KERDI-FIX

Schluter®-KERDI-FIX is a single-component sealing and bonding compound with a silane-modified polymer base. It is odor-neutral, UV- and weather-resistant, and contains no solvents. Schluter®-KERDI-FIX is elastomeric and bonds well to most materials, such as wood, stone, concrete, metal, glass, and many plastics. Schluter®-KERDI-FIX is suitable for the bonding of Schluter®-KERDI waterproofing membrane to Schluter®-BARA balcony profiles and to vertical sections of floor/wall transitions that will not accept a bond to unmodified thin-set mortar. Schluter®-KERDI-FIX is also suitable for use as a sealant or as a joint filling compound.



Schluter®-KERDI-FIX	
Sealing and bonding compound	
Item No.	Description
KERDIFIX/color*	Cartridge (290 ml)

*Color Codes



WARRANTY

Schluter®-DITRA & Schluter®-DITRA-XL 5-Year Limited Warranty

Subject to the conditions and limitations as stated hereinafter, Schluter Systems* warrants that **Schluter®-DITRA** and **Schluter®-DITRA-XL** (the "Products") will meet all composition and performance criteria for a period of five (5) years from the date of purchase only when the Products are used and installed in accordance with the terms and conditions of the Schluter®-DITRA Installation Handbook and industry standard guidelines that are not in conflict with the Handbook.

If the Products fail to meet this warranty, Schluter Systems, at its election, will a) reinstall or replace the failed portion of the floor covering assembly or b) pay an amount not to exceed the original square foot cost of the installation of the floor covering assembly shown to be defective. Floor covering assembly is defined to include all Schluter®-DITRA and Schluter®-DITRA-XL materials, non-reusable flooring surfaces, and the appropriate setting and grouting materials.

Further, due to conditions beyond the control of Schluter Systems (e.g., color and shade availability, discontinuation, normal wear and tear), Schluter Systems cannot guarantee or warrant an exact match to the specific tile, stone, or other flooring materials used in the installation. In such events, substantially similar materials may be substituted.

WARRANTY DISCLAIMER: THERE ARE NO WARRANTIES BEYOND THIS EXPRESSED WARRANTY AS STATED ABOVE. ALL OTHER WARRANTIES, REPRESENTATIONS OR CONDITIONS, EXPRESSED OR IMPLIED, ARE DISCLAIMED AND EXCLUDED, INCLUDING WARRANTIES, REPRESENTATIONS OR CONDITIONS OF **MERCHANTABILITY** OR FITNESS FOR A PARTICULAR PURPOSE ARISING BY STATUTE OR OTHERWISE BY LAW OR FROM A COURSE OF DEALING OR USAGE OF TRADE. SCHLUTER SYSTEMS EXCLUDES AND IN NO EVENT SHALL HAVE ANY LIABILITY FOR LOST PROFITS OR ANY OTHER INDIRECT, SPECIAL, INCIDENTAL, PUNITIVE, EXEMPLARY, OR CONSEQUENTIAL DAMAGES, ARISING OUT OF OR OTHERWISE CONNECTED TO FAILURE OF THE PRODUCTS OR FLOORING SYSTEM OF WHICH THEY ARE PART, NOR MISUSE OF THE PRODUCTS OR FLOORING SYSTEM, REGARDLESS OF ANY STRICT LIABILITY, ACTIVE OR PASSIVE NEGLIGENCE OF SCHLUTER SYSTEMS, AND REGARDLESS OF THE LEGAL THEORY (CONTRACT OR TORT OR EXTRA-CONTRACTUAL OR OTHER), NOR FROM ACTS OF WAR, TERRORISM, FAULTY AND NEGLIGENT PENETRATION OF THE SYSTEM, FIRES, EXPLOSIONS, ACTS OF GOD, INTENTIONAL ACTS OF DESTRUCTION OR ANY LOSSES DUE TO STRUCTURAL FAILURE OR OTHER CAUSES UNRELATED TO THE PRODUCTS OR DELAYS, OR ANY OTHER INCIDENTAL OR CONSEQUENTIAL DAMAGES. THIS WARRANTY IS GIVEN IN LIEU OF ANY OTHER WARRANTY EXPRESSED OR IMPLIED. THE REMEDIES CONTAINED HEREIN ARE THE ONLY REMEDIES AVAILABLE FOR BREACH OF THIS WARRANTY.

NO ASSIGNMENT: This Limited Warranty extends ONLY to the original end-user (defined as homeowner - owner of the premises/unit owner) for sales made ONLY in the United States and Canada and is not transferable or assignable, unless otherwise prohibited by specific state or provincial law.

SUITABILITY OF PRODUCTS: IT IS THE RESPONSIBILITY OF THE OWNER/ BUILDER/ INSTALLER TO ENSURE THE SUITABILITY OF ALL BUILDING MATERIALS AND ALL ASSOCIATED BUILDING MATERIALS FOR THE OWNER'S INTENDED USE. IT IS RECOMMENDED THAT THE OWNER CONSULT WITH AN EXPERIENCED AND PROFESSIONAL INSTALLER.

CLAIMS ON THIS LIMITED WARRANTY: To make a claim under this Limited Warranty, the owner must provide Schluter Systems with written notice within 30 days of any alleged defect in the Products covered by this Limited Warranty, together with date and proof of purchase of the Products, proof of the costs of the original installation and name and address of all installers, failing which this Limited Warranty shall be of no legal effect. Schluter Systems reserves the right at its election and as a condition of this Limited Warranty to inspect the alleged failed and defective condition.

This warranty shall supersede and replace any and all prior oral or written warranties, agreements, or other such representations made by or on behalf of Schluter Systems relative to the Products or the application of the Products and shall apply to any installation occurring on or after September 10, 2008. **No changes or modification of any terms or conditions of this warranty are allowed unless authorized by written agreement and signed by the General Manager or an Officer of Schluter Systems L.P.**

*For the purpose of this warranty **Schluter Systems L.P.** shall provide the warranty for all products for end users located in the United States and **Schluter Systems (Canada) Inc.** shall provide the warranty for all products for end users located in Canada. **Schluter Systems L.P.** and **Schluter Systems (Canada) Inc.** are affiliated companies.

All U.S. Claims shall be sent to:

Schluter Systems L.P.
Attn: Warranty Claims Dept.
194 Pleasant Ridge Road
Plattsburgh, New York 12901

All Canadian Claims shall be sent to:

Schluter Systems (Canada) Inc.
Attn: Warranty Claims Dept.
21100 ch. Ste-Marie
Ste-Anne-de-Bellevue, QC H9X 3Y8





PROFILE OF INNOVATION

Schluter Systems L.P. • 194 Pleasant Ridge Road, Plattsburgh, NY • 12901-5841 • Tel.: 1-800-472-4588 • Fax: 1-800-477-9783
Schluter Systems (Canada) Inc. • 21100 ch. Ste-Marie, Ste-Anne-de-Bellevue, QC H9X 3Y8 • Tel.: 1-800-667-8746 • Fax: 1-514-457-9953

www.schluter.com

